


Level	Load	A. Area	P. Form
45	Cyc	133'-4"	-
44	B.O. Drop	137'-5"	-
43		130'-0"	-
42	LX 9	130'-1"	130'-0"
41		135'-0"	-
40	Projections	134'-0"	-
39	Black Scrim	134'-1"	-
38	Border 5	133'-4"	138'-0"
37		132'-0"	-
36	LX 8	132'-1"	131'-0"
35		131'-0"	-
34		130'-1"	-
33	Leg 4	129'-11"	-
32	Border 4	129'-3"	138'-0"
Shell C			
31		128'-0"	-
30		128'-0"	-
29	10 Truss Support	125'-2"	-
28		124'-11"	-
27		124'-3"	-
26		123'-7"	-
25	LX 7	123'-0"	136'-2"
24	Leg 3	122'-3"	-
23		121'-7"	-
22	10 Truss Support	120'-11"	-
21	LX 6	119'-4"	134'-6"
Shell B			
20	LX 5	117'-4"	133'-2"
19	Sound	118'-10"	-
18	Border 3	118'-1"	140'-0"
17		115'-6"	-
16	Pendant	114'-10"	-
15		114'-2"	-
14		113'-3"	-
13	LX 4	112'-10"	132'-10"
12		112'-2"	-
11	Leg 2	111'-5"	-
10	Border 2	110'-8"	140'-0"
9	Sound	110'-0"	-
8	LX 3	109'-4"	133'-6"
Shell A			
7		6'-7"	-
6	LX 2	6'-2"	33'-0"
5		5'-6"	-
4		4'-10"	-
3	LX 1	4'-2"	30'-8"
2	Leg 1	3'-2"	-
1	Border 1	2'-8"	136'-0"
Main Drapes			
Valence			
Plaster Line			


Rolling boom
2 Positions:
Green: Most of the show
Red: When ladders move in

Rolling boom
2 Positions:
Green: Most of the show
Red: When ladders move in

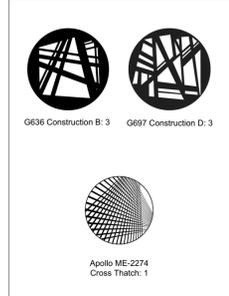

Light	Quantity
Altman 5K Fresnel	2
Altman 2K Fresnel	4
Elation Arena PAR Zoom	12
Elation DW Chorus 72	4
ETC Source4 14deg	9
ETC Source4 19deg	59
ETC Source4 26deg	20
ETC Source4 PAR VNSP	6
ETC Source 4 LED 14°	5
Etc Source 4 LED 19°	13
Etc Source 4 LED 26°	15
Martin Atomic 3000 DMX	1
Astera NYX Bulb	1
Strong Canto 2000	2
Linestra	27
Moving Light	
High End Systems SolaSpot Frame 2000	6
Varilite VL 1100 Tungsten Dimmer	8
SFX	
UltratecFX Radiance Hazer	2
Static Accessory	
7.5" 4 Leaf Barn Door	4
10in Barn Door	2
City Theatrical Safer Sidearm	14

Annotation

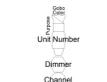

Disclaimer

These drawings, designs, and plans are owned by Alaina Pizzoferrato and have been created for this specific project. Viewers are not allowed to distribute or copy this Light Plot without the consent of the Drawer, Alaina Pizzoferrato.

Production Team


Lighting Designer: Alaina Pizzoferrato
 ALD1: Claire Michels
 ALD2: Ashton Karp
 HE: Samuel Wilson
 Programmer: Dionte Mercado
 College-Conservatory of Music (CCM)

Corbett Auditorium

Dialogue of the Carmelites


Overhead/Deck Plan


Director Robin Guarino		Scale 1/4"=1'
Drawn By Alaina Pizzoferrato		
Reviewed By Claire Michels	Sheet No.	1
Date 11/10/2022		of
CAD File Name Carmelites Vfinal.vwx		4

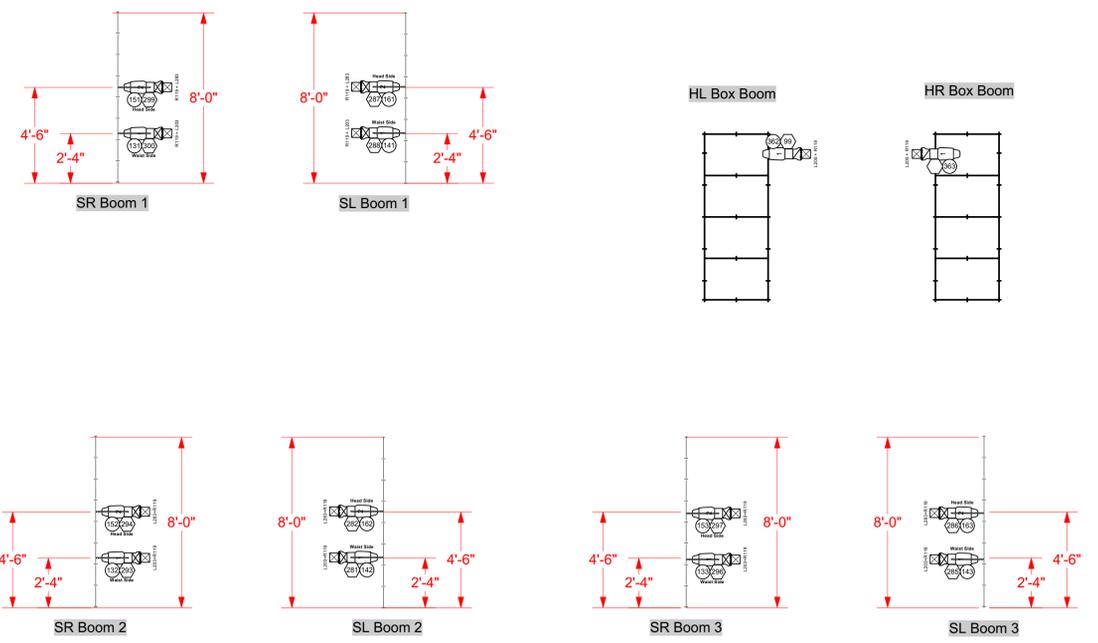

VNSP attached to the US top side of Truss.
Aim par straight down for truss warmer.

VNSP attached to Floor Plates.
Aim par straight up for truss warmer.
Barndoors added

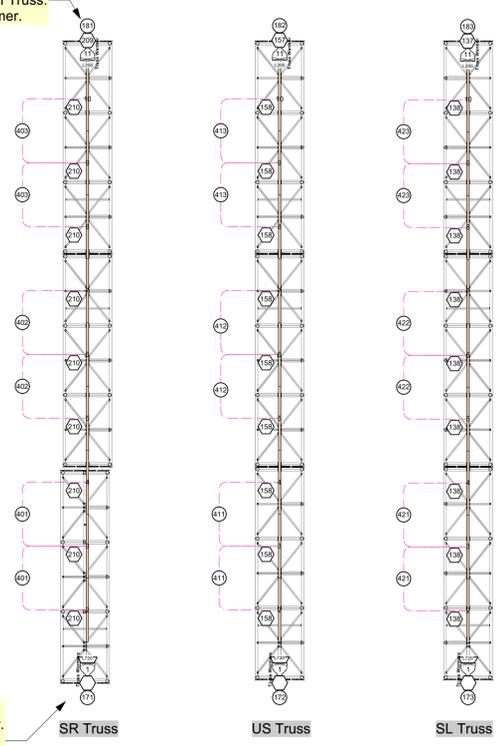


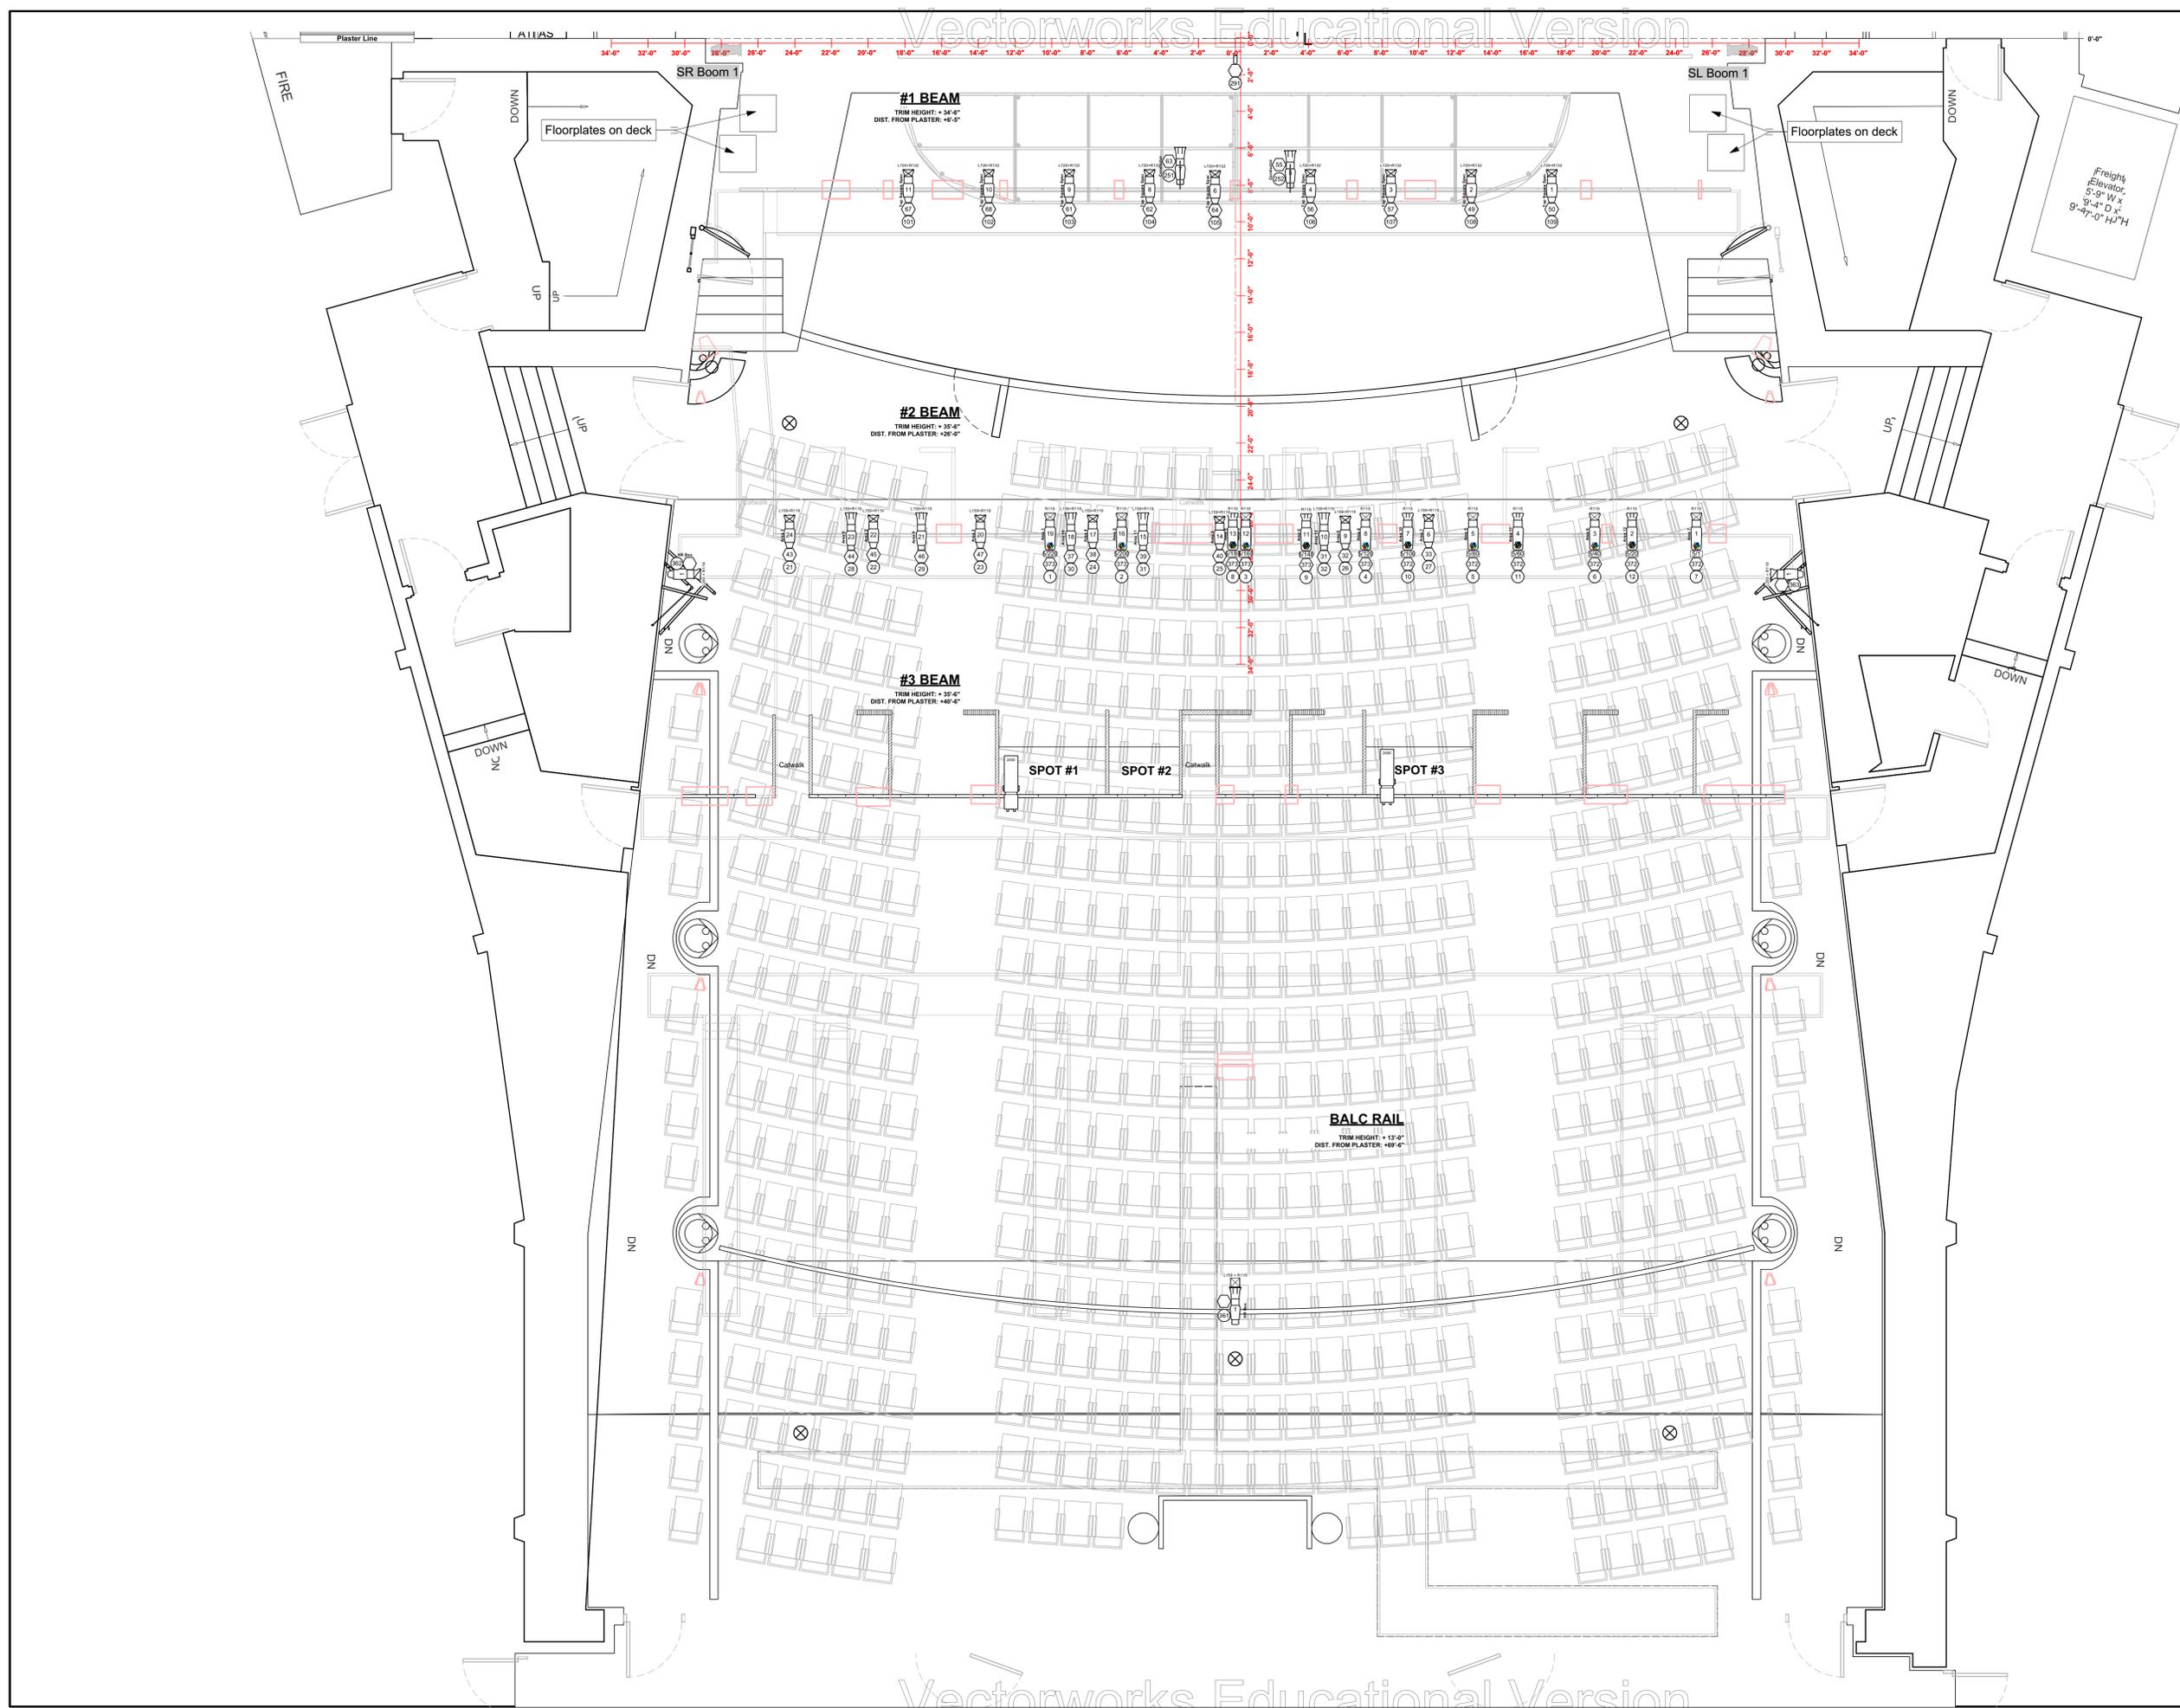

Instrument Key

Light		
	Altman 5K Fresnel	2
	Altman 2K Fresnel	4
	Elation Arena PAR Zoom	12
	Elation DW Chorus 72	4
	ETC Source4 14deg	9
	ETC Source4 19deg	59
	ETC Source4 26deg	20
	ETC Source4 PAR VNSP	6
	ETC Source 4 LED 14°	5
	ETC Source 4 LED 19°	13
	ETC Source 4 LED 26°	15
	Martin Atomic 3000 DMX	1
	Astera NYX Bulb	1
	Strong Canto 2000	2
	Linestra	27
Moving Light		
	High End Systems SolaSpot Frame 2000	6
	Varilite VL 1100 Tungsten Dimmer	8
SFX		
	UltratecFX Radiance Hazer	2
Static Accessory		
	7.5" 4 Leaf Barn Door	4
	10in Barn Door	2
	City Theatrical Safer Sidearm	14

Annotation

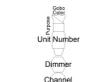

Disclaimer

These drawings, designs, and plans are owned by Alaina Pizzoferrato and have been created for this specific project. Viewers are not allowed to distribute or copy this Light Plot without the consent of the Drawer, Alaina Pizzoferrato.

Production Team

Lighting Designer: Alaina Pizzoferrato
 ALD1: Claire Michels
 ALD2: Ashton Karp
 HE: Samuel Wilson
 Programmer: Donte Mercado


College-Conservatory of Music (CCM)

Corbett Auditorium

Dialogue of the Carmelites

FOH Plan

Director Robin Guarino		Scale 1/4"=1'
Drawn By Alaina Pizzoferrato		
Reviewed By Claire Michels	Sheet No.	2
Date 11/10/2022		of
CAD File Name Carmelites Vfinal.vwx		4

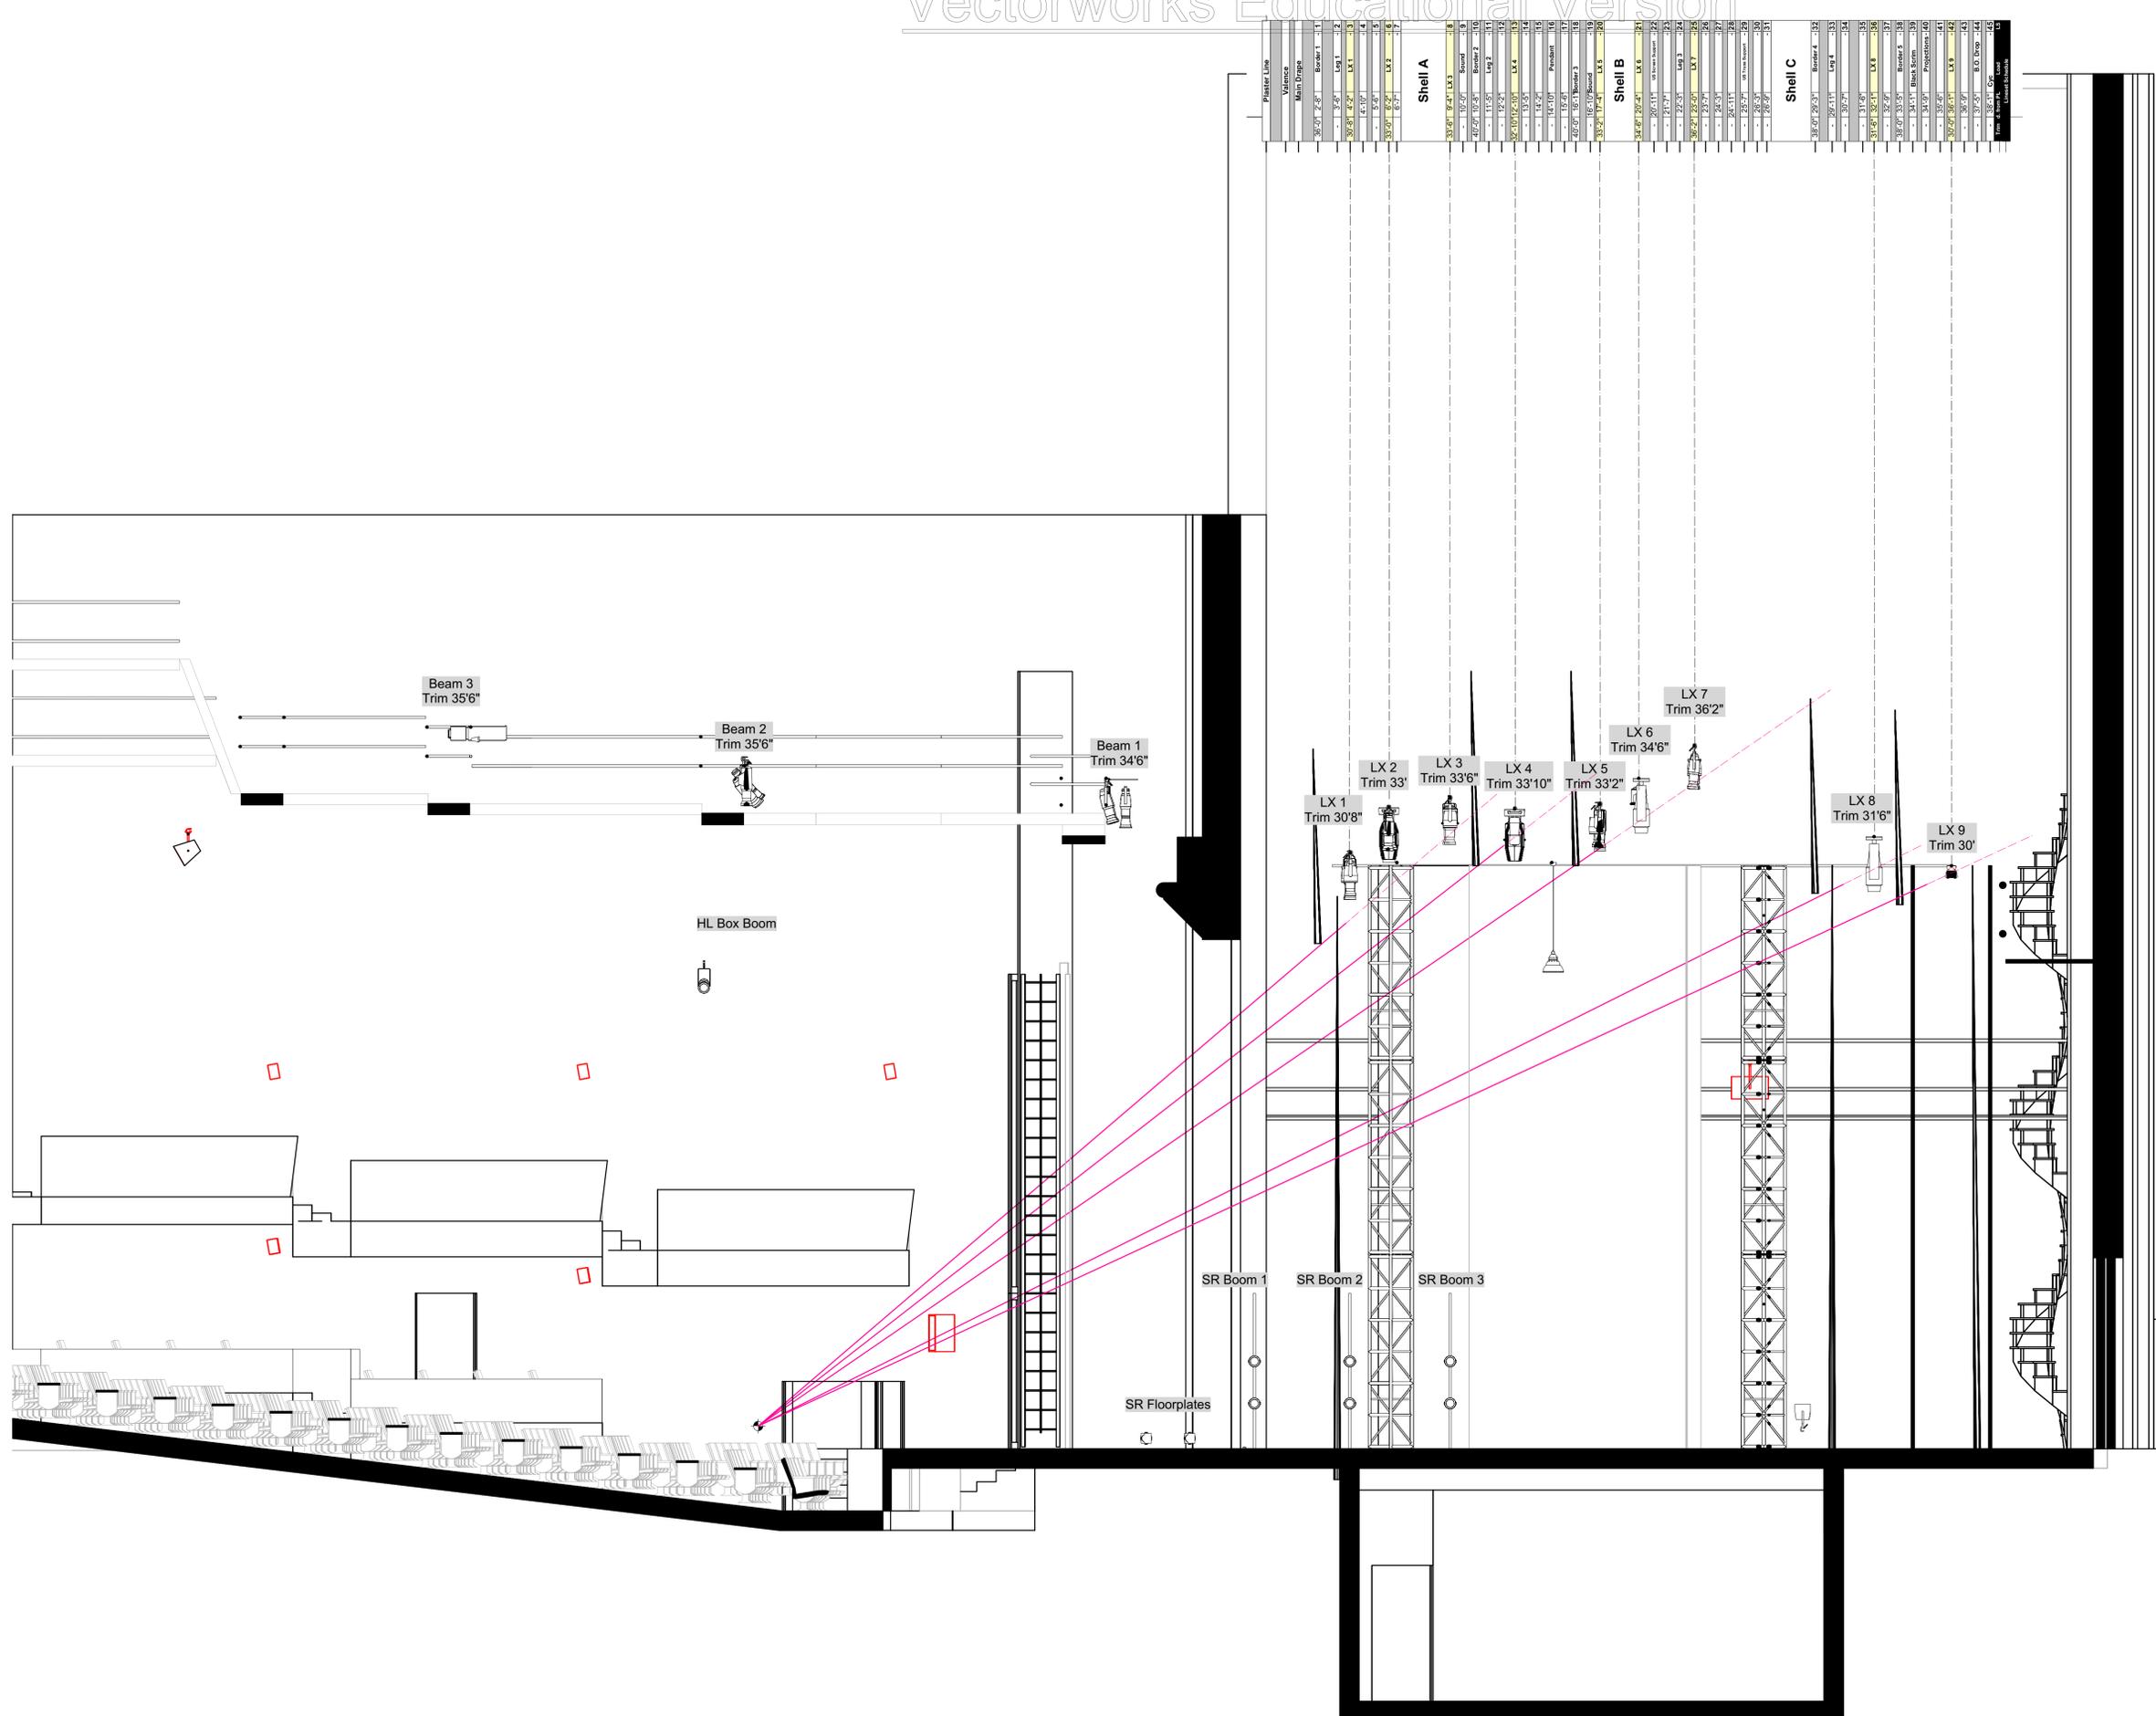

Instrument Key

Light		
	Altman 5K Fresnel	2
	Altman 2K Fresnel	4
	Elation Arena PAR Zoom	12
	Elation DW Chorus 72	4
	ETC Source4 14deg	9
	ETC Source4 19deg	59
	ETC Source4 26deg	20
	ETC Source4 PAR VNSP	6
	ETC Source 4 LED 14°	5
	Etc Source 4 LED 19°	13
	Etc Source 4 LED 26°	15
	Martin Atomic 3000 DMX	1
	Asteria NYX Bulb	1
	Strong Canto 2000	2
	Linestra	27
Moving Light		
	High End Systems SolaSpot Frame 2000	6
	Varilite VL 1100 Tungsten Dimmer	8
SFX		
	UltratecFX Radiance Hazer	2
Static Accessory		
	7.5\" 4 Leaf Barn Door	4
	10in Barn Door	2
	City Theatrical Safer Sidearm	14

Annotation

	Unit Number
	Dimmer Channel

Disclaimer

These drawings, designs, and plans are owned by Alaina Pizzoferrato and have been created for this specific project. Viewers are not allowed to distribute or copy this Light Plot without the consent of the Drawer, Alaina Pizzoferrato.

Production Team

Lighting Designer: Alaina Pizzoferrato
 ALD1: Claire Michels
 ALD2: Ashton Karp
 HE: Samuel Wilson
 Programmer: Dionte Mercado


College-Conservatory of Music (CCM)

Corbett Auditorium

Dialogue of the Carmelites

Section View

Director Robin Guarino		Scale 1/4"=1'
Drawn By Alaina Pizzoferrato		
Reviewed By Claire Michels	Sheet No.	3
Date 11/10/2022		of
CAD File Name Carmelites Vfinal.vwx		4

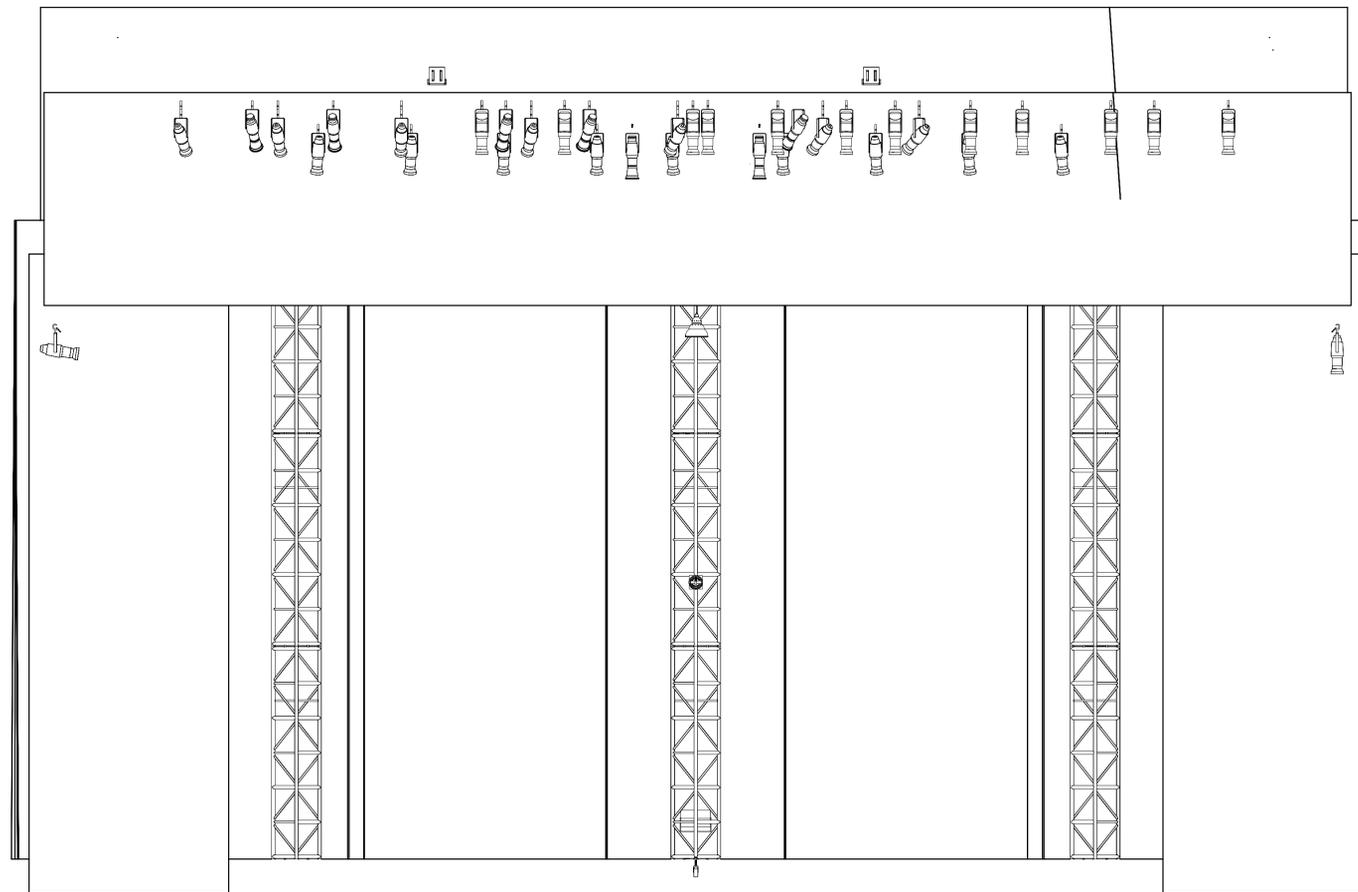

Instrument Key

Light		
	Altman 5K Fresnel	2
	Altman 2K Fresnel	4
	Elation Arena PAR Zoom	12
	Elation DW Chorus 72	4
	ETC Source4 14deg	9
	ETC Source4 19deg	59
	ETC Source4 26deg	20
	ETC Source4 PAR VN5P	6
	ETC Source 4 LED 14°	5
	Etc Source 4 LED 19°	13
	Etc Source 4 LED 26°	15
	Martin Atomic 3000 DMX	1
	Astera NYX Bulb	1
	Strong Canto 2000	2
	Linestra	27
Moving Light		
	High End Systems SolaSpot Frame 2000	6
	Varilite VL 1100 Tungsten Dimmer	8
SFX		
	UltratecFX Radiance Hazer	2
Static Accessory		
	7.5\" 4 Leaf Barn Door	4
	10in Barn Door	2
	City Theatrical Safer Sidearm	14

Annotation



Disclaimer

These drawings, designs, and plans are owned by Alaina Pizzoferrato and have been created for this specific project. Viewers are not allowed to distribute or copy this Light Plot without the consent of the Drawer, Alaina Pizzoferrato.

Production Team

Lighting Designer: Alaina Pizzoferrato
 ALD1: Claire Michels
 ALD2: Ashton Karp
 HE: Samuel Wilson
 Programmer: Donte Mercado

College-Conservatory of Music (CCM)

Corbett Auditorium

Dialogue of the Carmelites

Front View

Director Robin Guarino		Scale 1/4"=1'
Drawn By Alaina Pizzoferrato		
Reviewed By Claire Michels	Sheet No.	4
Date 11/10/2022		of
CAD File Name Carmelites Vfinal.vwx		4