



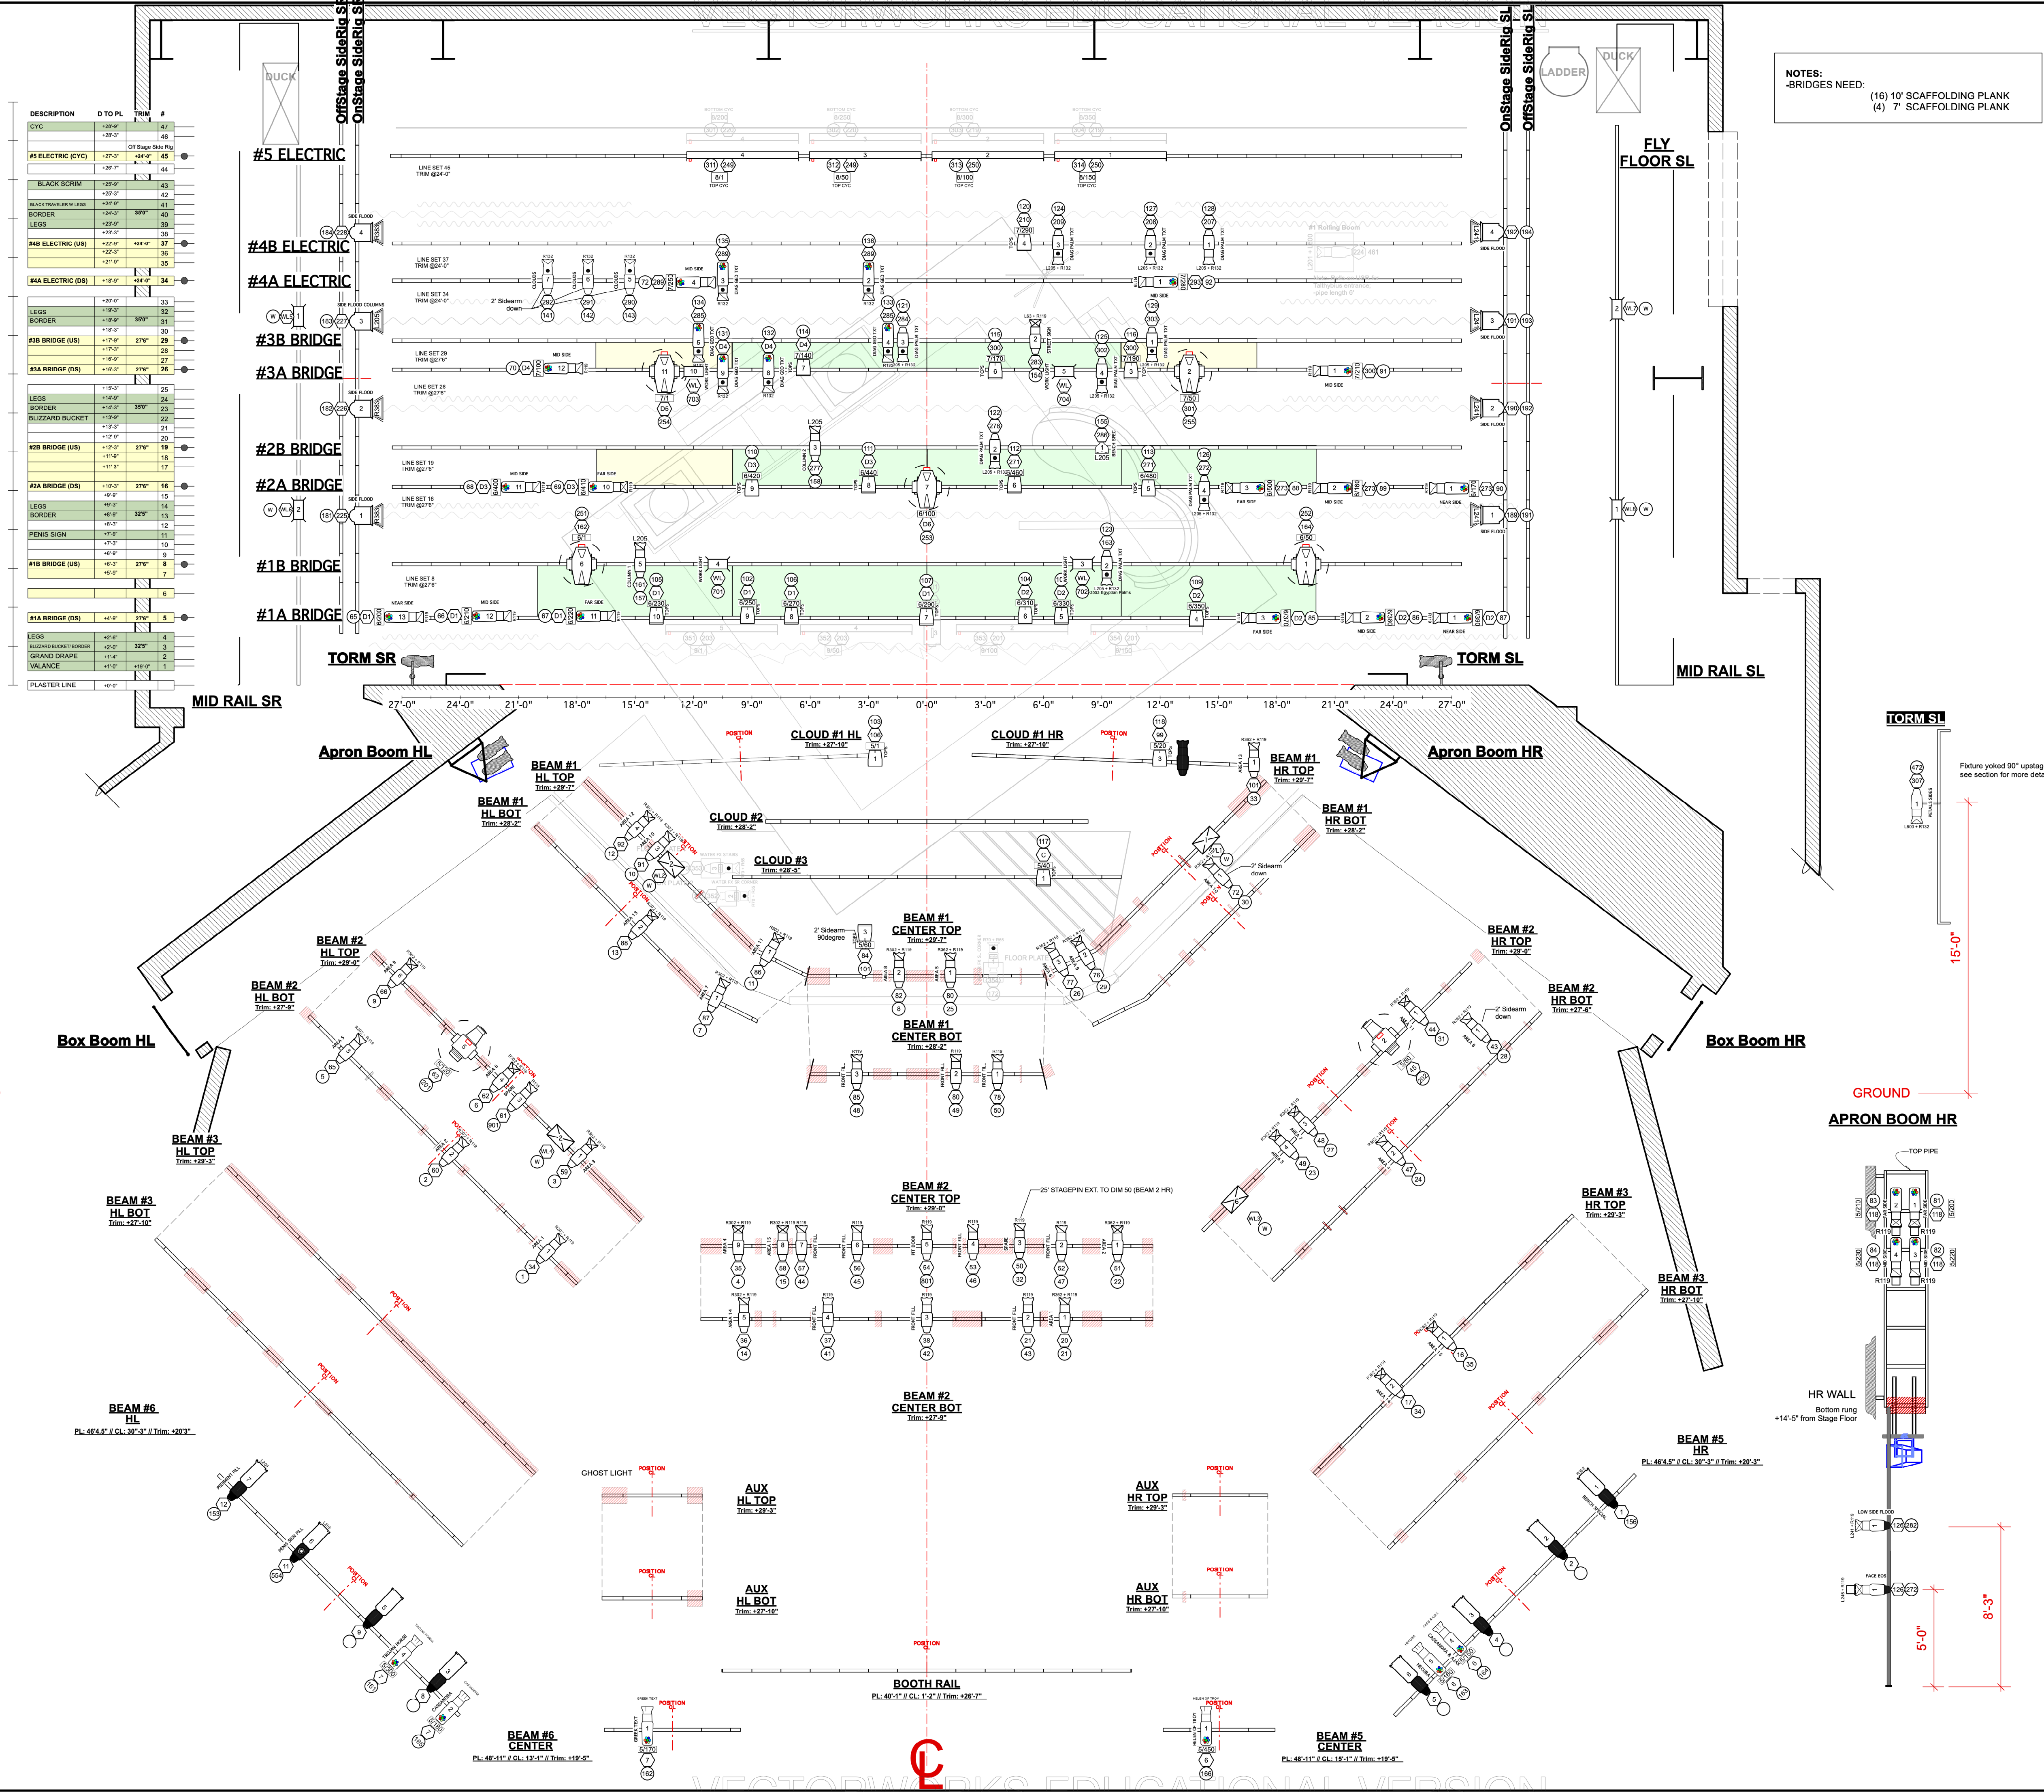

DESCRIPTION	D TO PL	TRIM	#
CYC	+28'-0"	48"	47
#5 ELECTRIC (CYC)	+27'-0"	48"	45
BLACK SCRIM	+25'-0"	48"	24
BLACK TRAVELER LAMP	+24'-0"	48"	41
BORDER	+24'-0"	38"	40
LEGS	+23'-0"	38"	39
#4B ELECTRIC (US)	+22'-0"	48"	37
#4A ELECTRIC (DS)	+18'-0"	24"	34
LEGS	+18'-0"	38"	33
BORDER	+18'-0"	38"	31
#3B BRIDGE (US)	+17'-0"	27"	29
#3A BRIDGE (DS)	+15'-0"	27"	28
LEGS	+15'-0"	38"	25
BORDER	+14'-0"	38"	23
SLUZZARD BUCKET	+13'-0"	22"	22
#2B BRIDGE (US)	+12'-0"	27"	18
#2A BRIDGE (DS)	+10'-0"	27"	16
LEGS	+9'-0"	38"	15
BORDER	+9'-0"	32"	14
PENS SIGN	+7'-0"	12"	12
#1B BRIDGE (US)	+6'-0"	27"	8
#1A BRIDGE (DS)	+4'-0"	27"	5
LEGS	+2'-0"	32"	4
GRAND DRAPE	+1'-0"	32"	2
VALANCE	+0'-0"	18"	1
PLASTER LINE	+0'-0"		

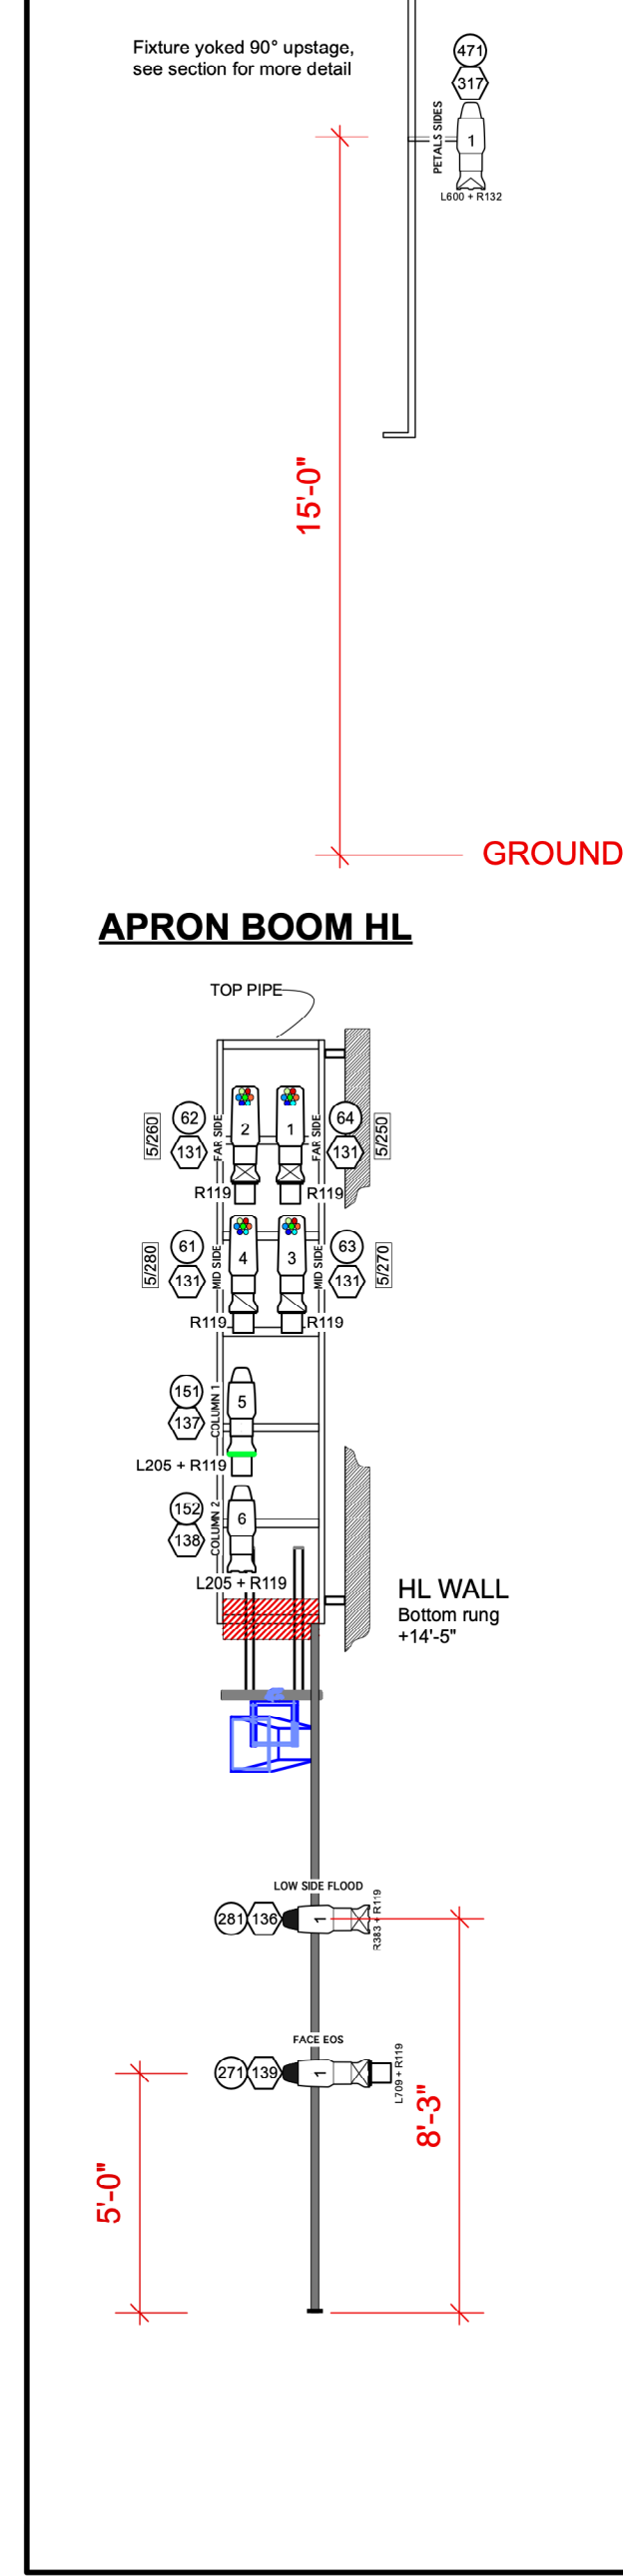

NOTES:
-BRIDGES NEED:
(16) 10' SCAFFOLDING PLANK
(4) 7' SCAFFOLDING PLANK

Instrument Key		
	ETC Source4 19deg 750W	4
	ETC Source4 19deg	16
	ETC Source4 26deg	26
	ETC Source4 36deg	14
	ETC Source4 50deg	4
	ETC Source-4 Zoom 15°-30°	8
	ETC Source4 PAR WFL	1
	ETC Source4 LEDTS 14deg	6
	Etc Source 4 LED 19°	6
	Etc Source 4 LED 26°	23
	Elation Arena PAR Zoom	19
	Elation DW Chorus 72	12
	High End Systems SolaSpot Frame 2000	5
	Varilite VL 1100 Tungsten Dimmer	2
	Strand 8" Fresnelite	8
	1k Broad	4
	UltratecFX Radiance Hazer	2
	UltratecFX Fogger	1
	Mini 10	8
	Practical Bulb	80

Annotation	
	Unit Number
	Dimmer Channel

Disclaimer
These drawings, designs, and plans are owned by Alaina Pizzoferrato and have been created for this specific project. Viewers are not allowed to distribute or copy this Light Plot without the consent of the Drawer, Alaina Pizzoferrato.


Production Team
Lighting Designer: Alaina Pizzoferrato
Assistant LD: Rama van Gils
PE: Samuel Wilson
Programmer: Nate Miller

College-Conservatory of Music (CCM)

Patricia Corbett Theatre

LYSISTRATA & THE TROJAN WOMEN

Lighting Ground Plan		
Director Brant Russell		Scale 1/4"=1'
Drawn By Alaina Pizzoferrato		Sheet No.
Reviewed By Rama VanGils		1
Date 9/26/2022		of
CAD File Name Double Bill Light Plot (TECH).vwx		4

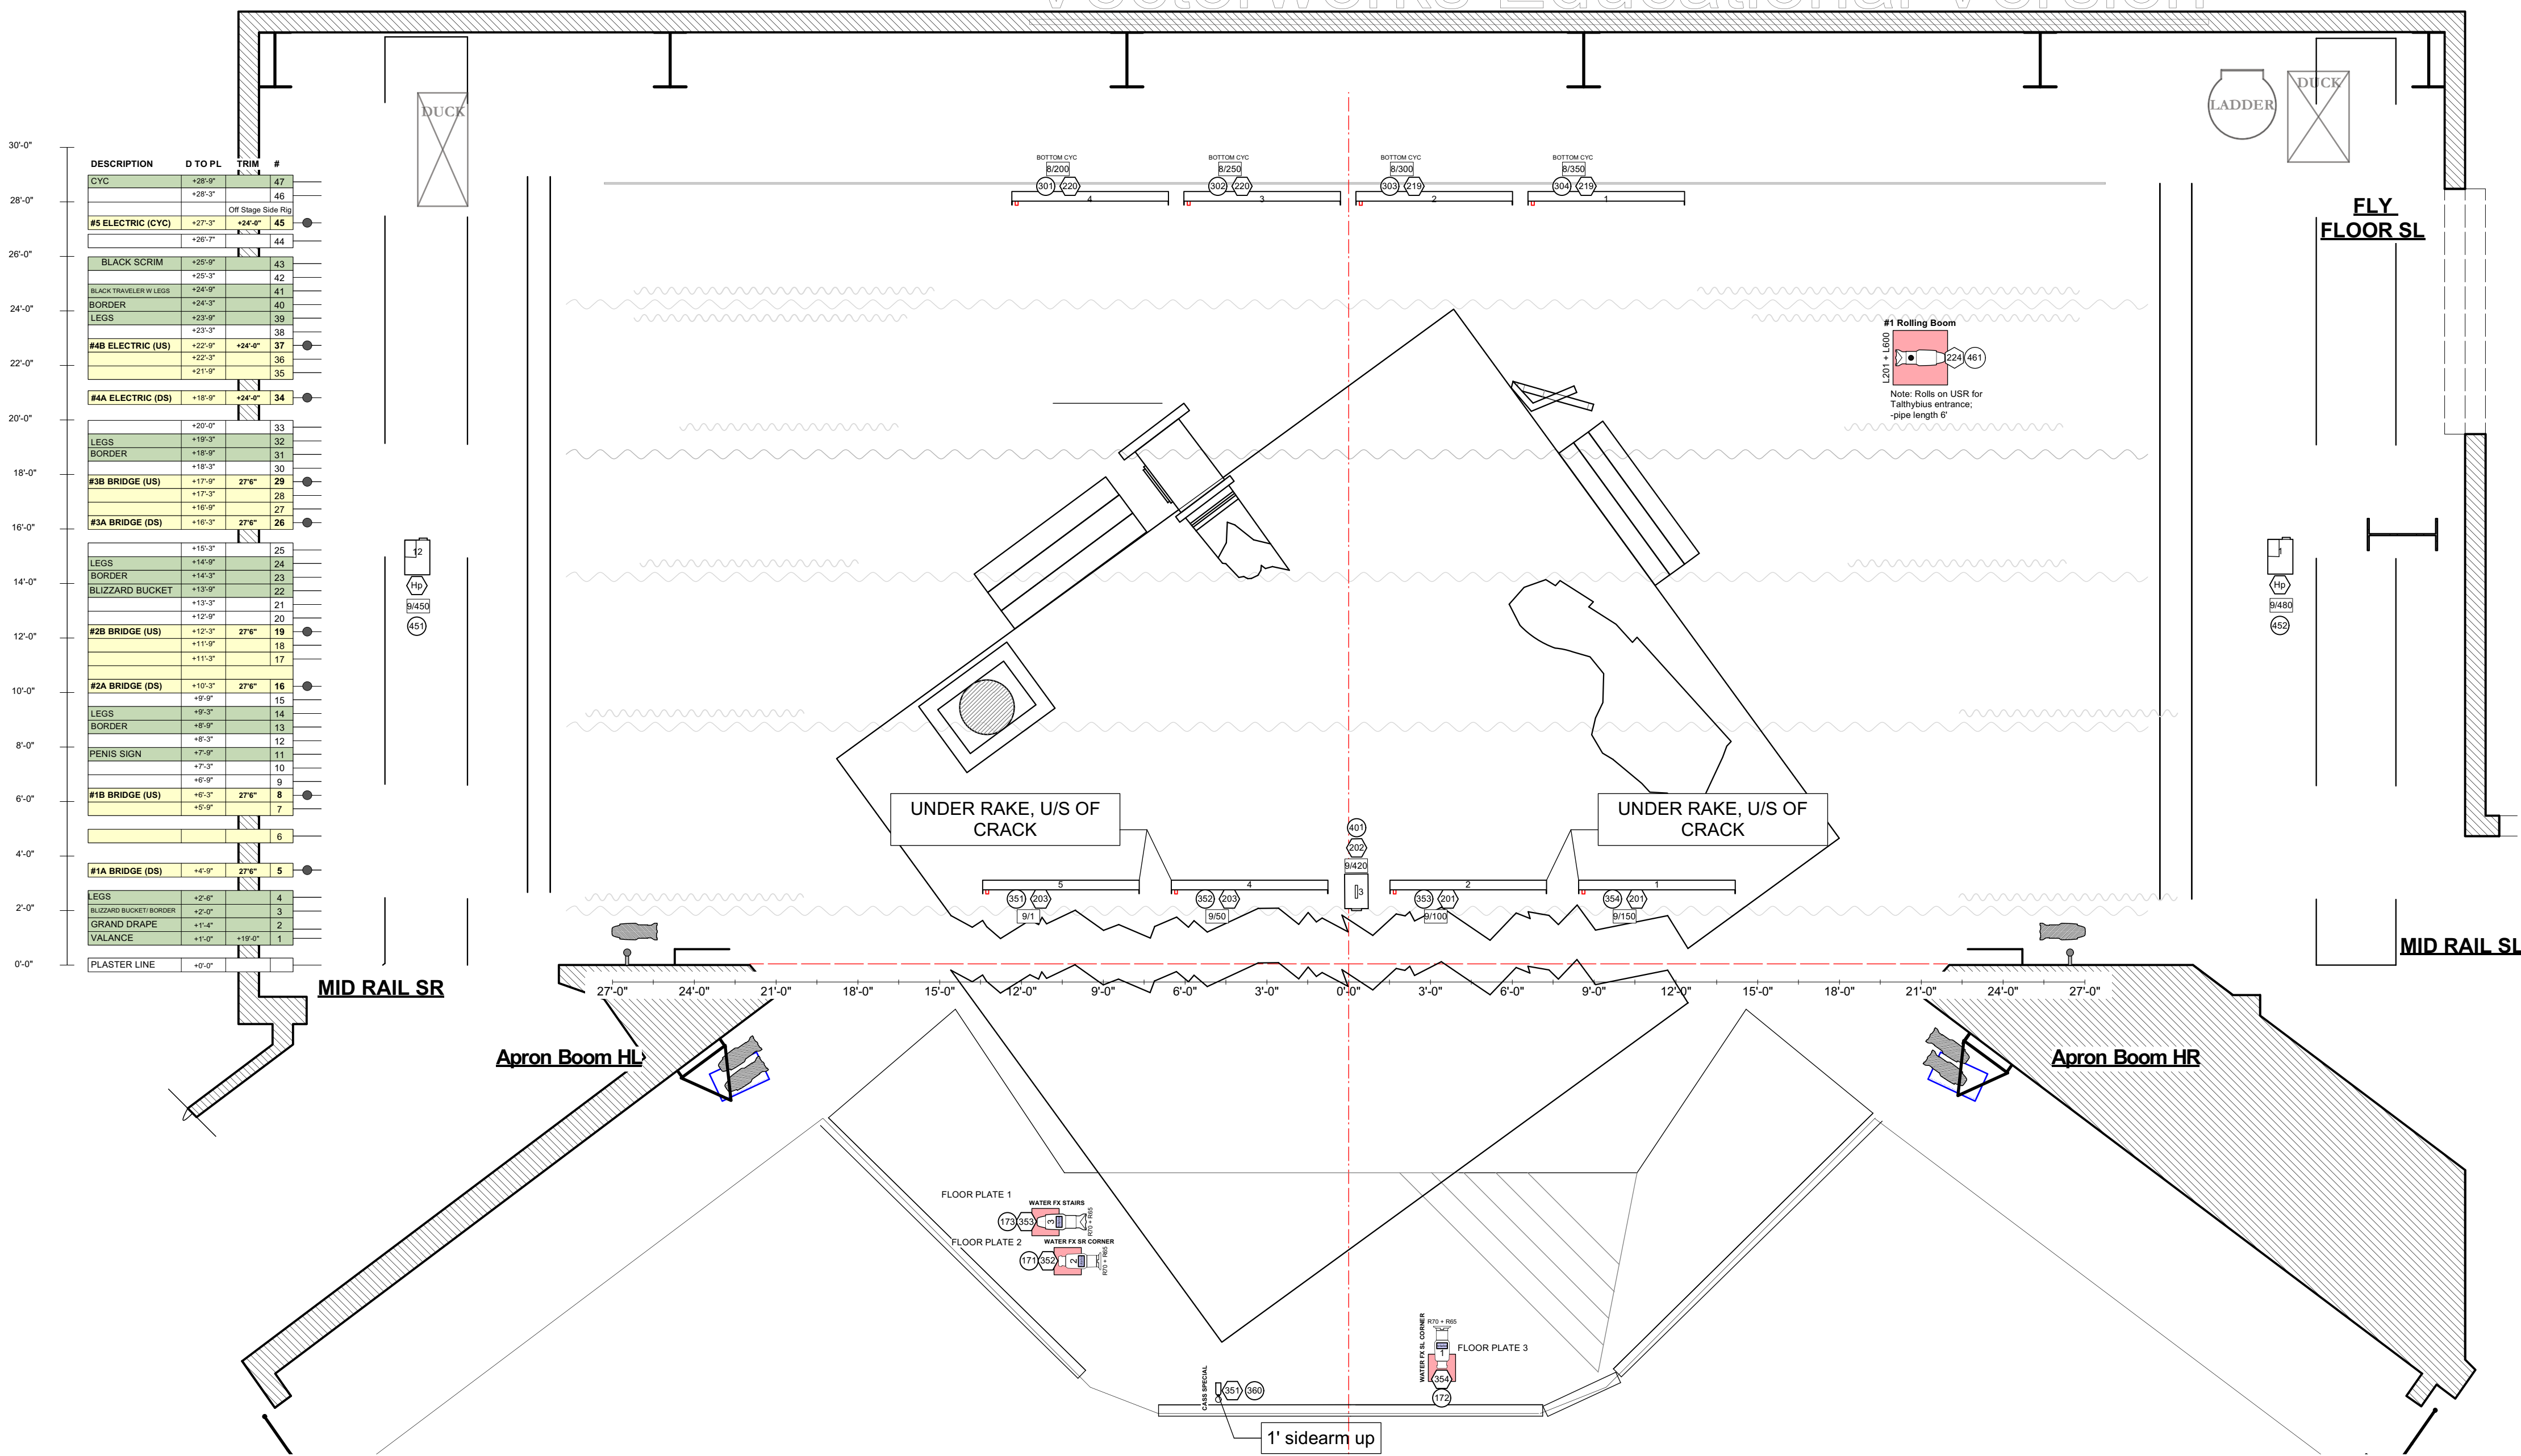

Instrument Key		
	ETC Source4 19deg	16
	ETC Source4 26deg	26
	ETC Source4 36deg	14
	ETC Source4 50deg	4
	ETC Source-4 Zoom 15°-30°	8
	ETC Source4 PAR WFL	1
	ETC Source4 LEDTS 14deg	6
	Etc Source 4 LED 19°	6
	Etc Source 4 LED 26°	23
	Elation Arena PAR Zoom	19
	Elation DW Chorus 72	12
	High End Systems SolaSpot Frame 2000	5
	Varilite VL 1100 Tungsten Dimmer	2
	Strand 8" Fresnelite	8
	1k Broad	4
	UltratecFX Radiance Hazer	2
	UltratecFX Fogger	1
	Mini 10	8
	Practical Bulb	80

Annotation

Unit Number
 Dimmer Channel

Disclaimer

These drawings, designs, and plans are owned by Alaina Pizzoferrato and have been created for this specific project. Viewers are not allowed to distribute or copy this Light Plot without the consent of the Drawer, Alaina Pizzoferrato.

Production Team


Lighting Designer: Alaina Pizzoferrato
 ALD: Rama van Gils
 HE: Samuel Wilson
 Programmer: Nate Miller

College-Conservatory of Music (CCM)
Patricia Corbett Theatre


LYSISTRATA & THE TROJAN WOMEN

Deck Plan + Bulb Chases


Director Brant Russell		Scale 1/4"=1'
Drawn By Alaina Pizzoferrato		
Reviewed By Rama VanGils	Sheet No.	2 of 4
Date 9/26/2022		
CAD File Name Double Bill Light Plot (TECH).vwx		

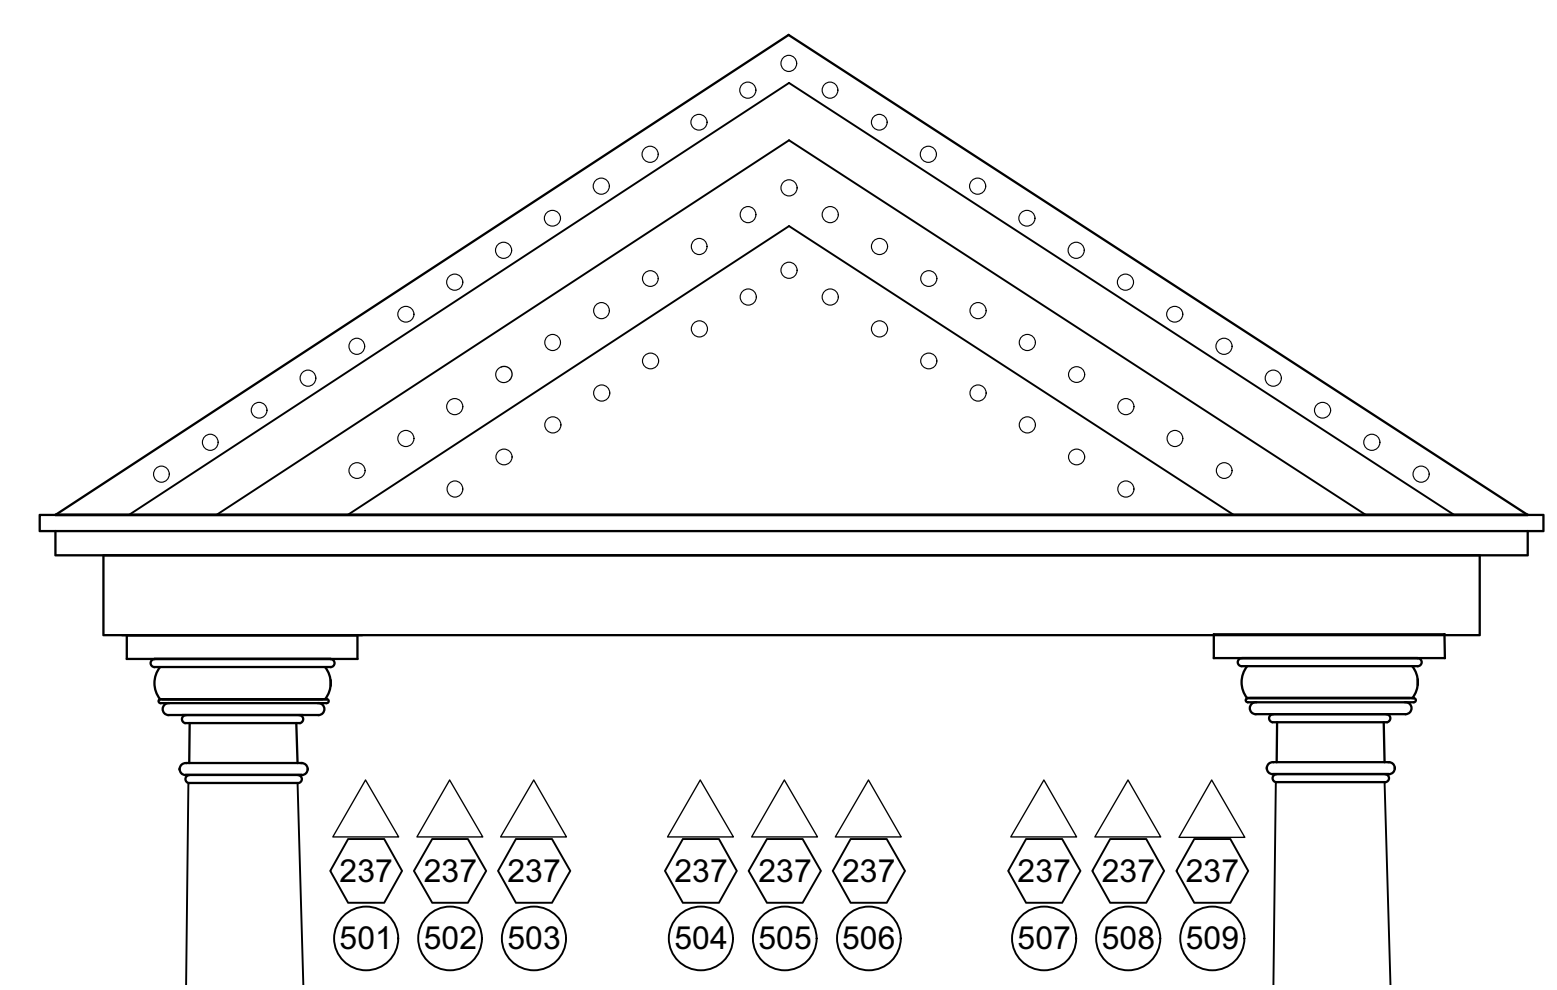

1 Pediment Bulbs
 Scale: 1/2" = 1'-0"
 Notes: Pair every third Bulb. Each row/triangle gets 3 channels. (9 channels total) ch501-509

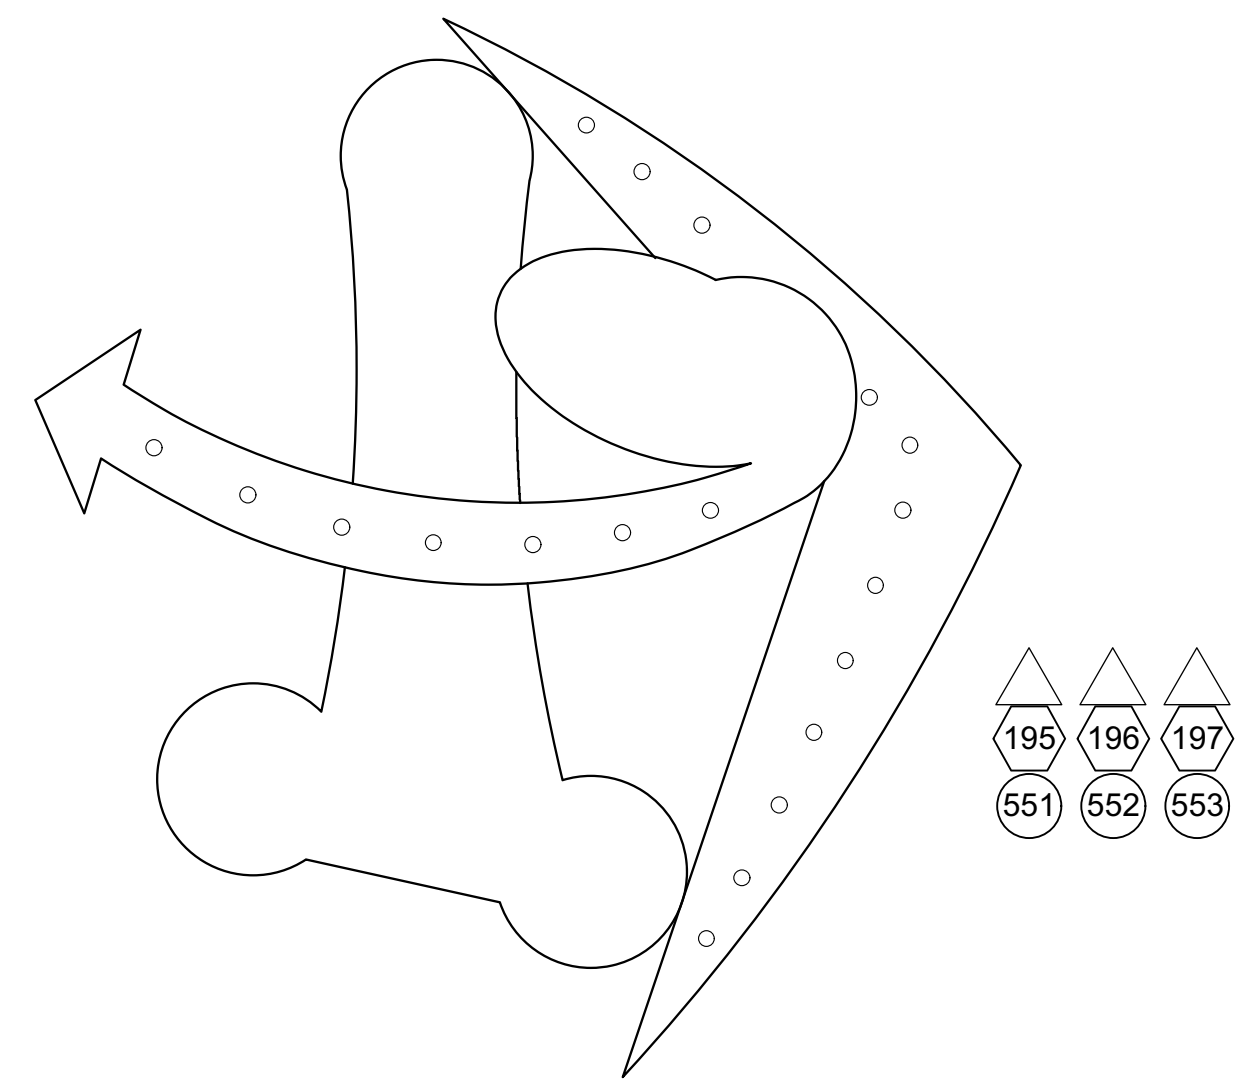

2 Penis Sign Bulbs
 Scale: 1/2" = 1'-0"
 Notes: Pair every third Bulb (3 channels) ch551-553

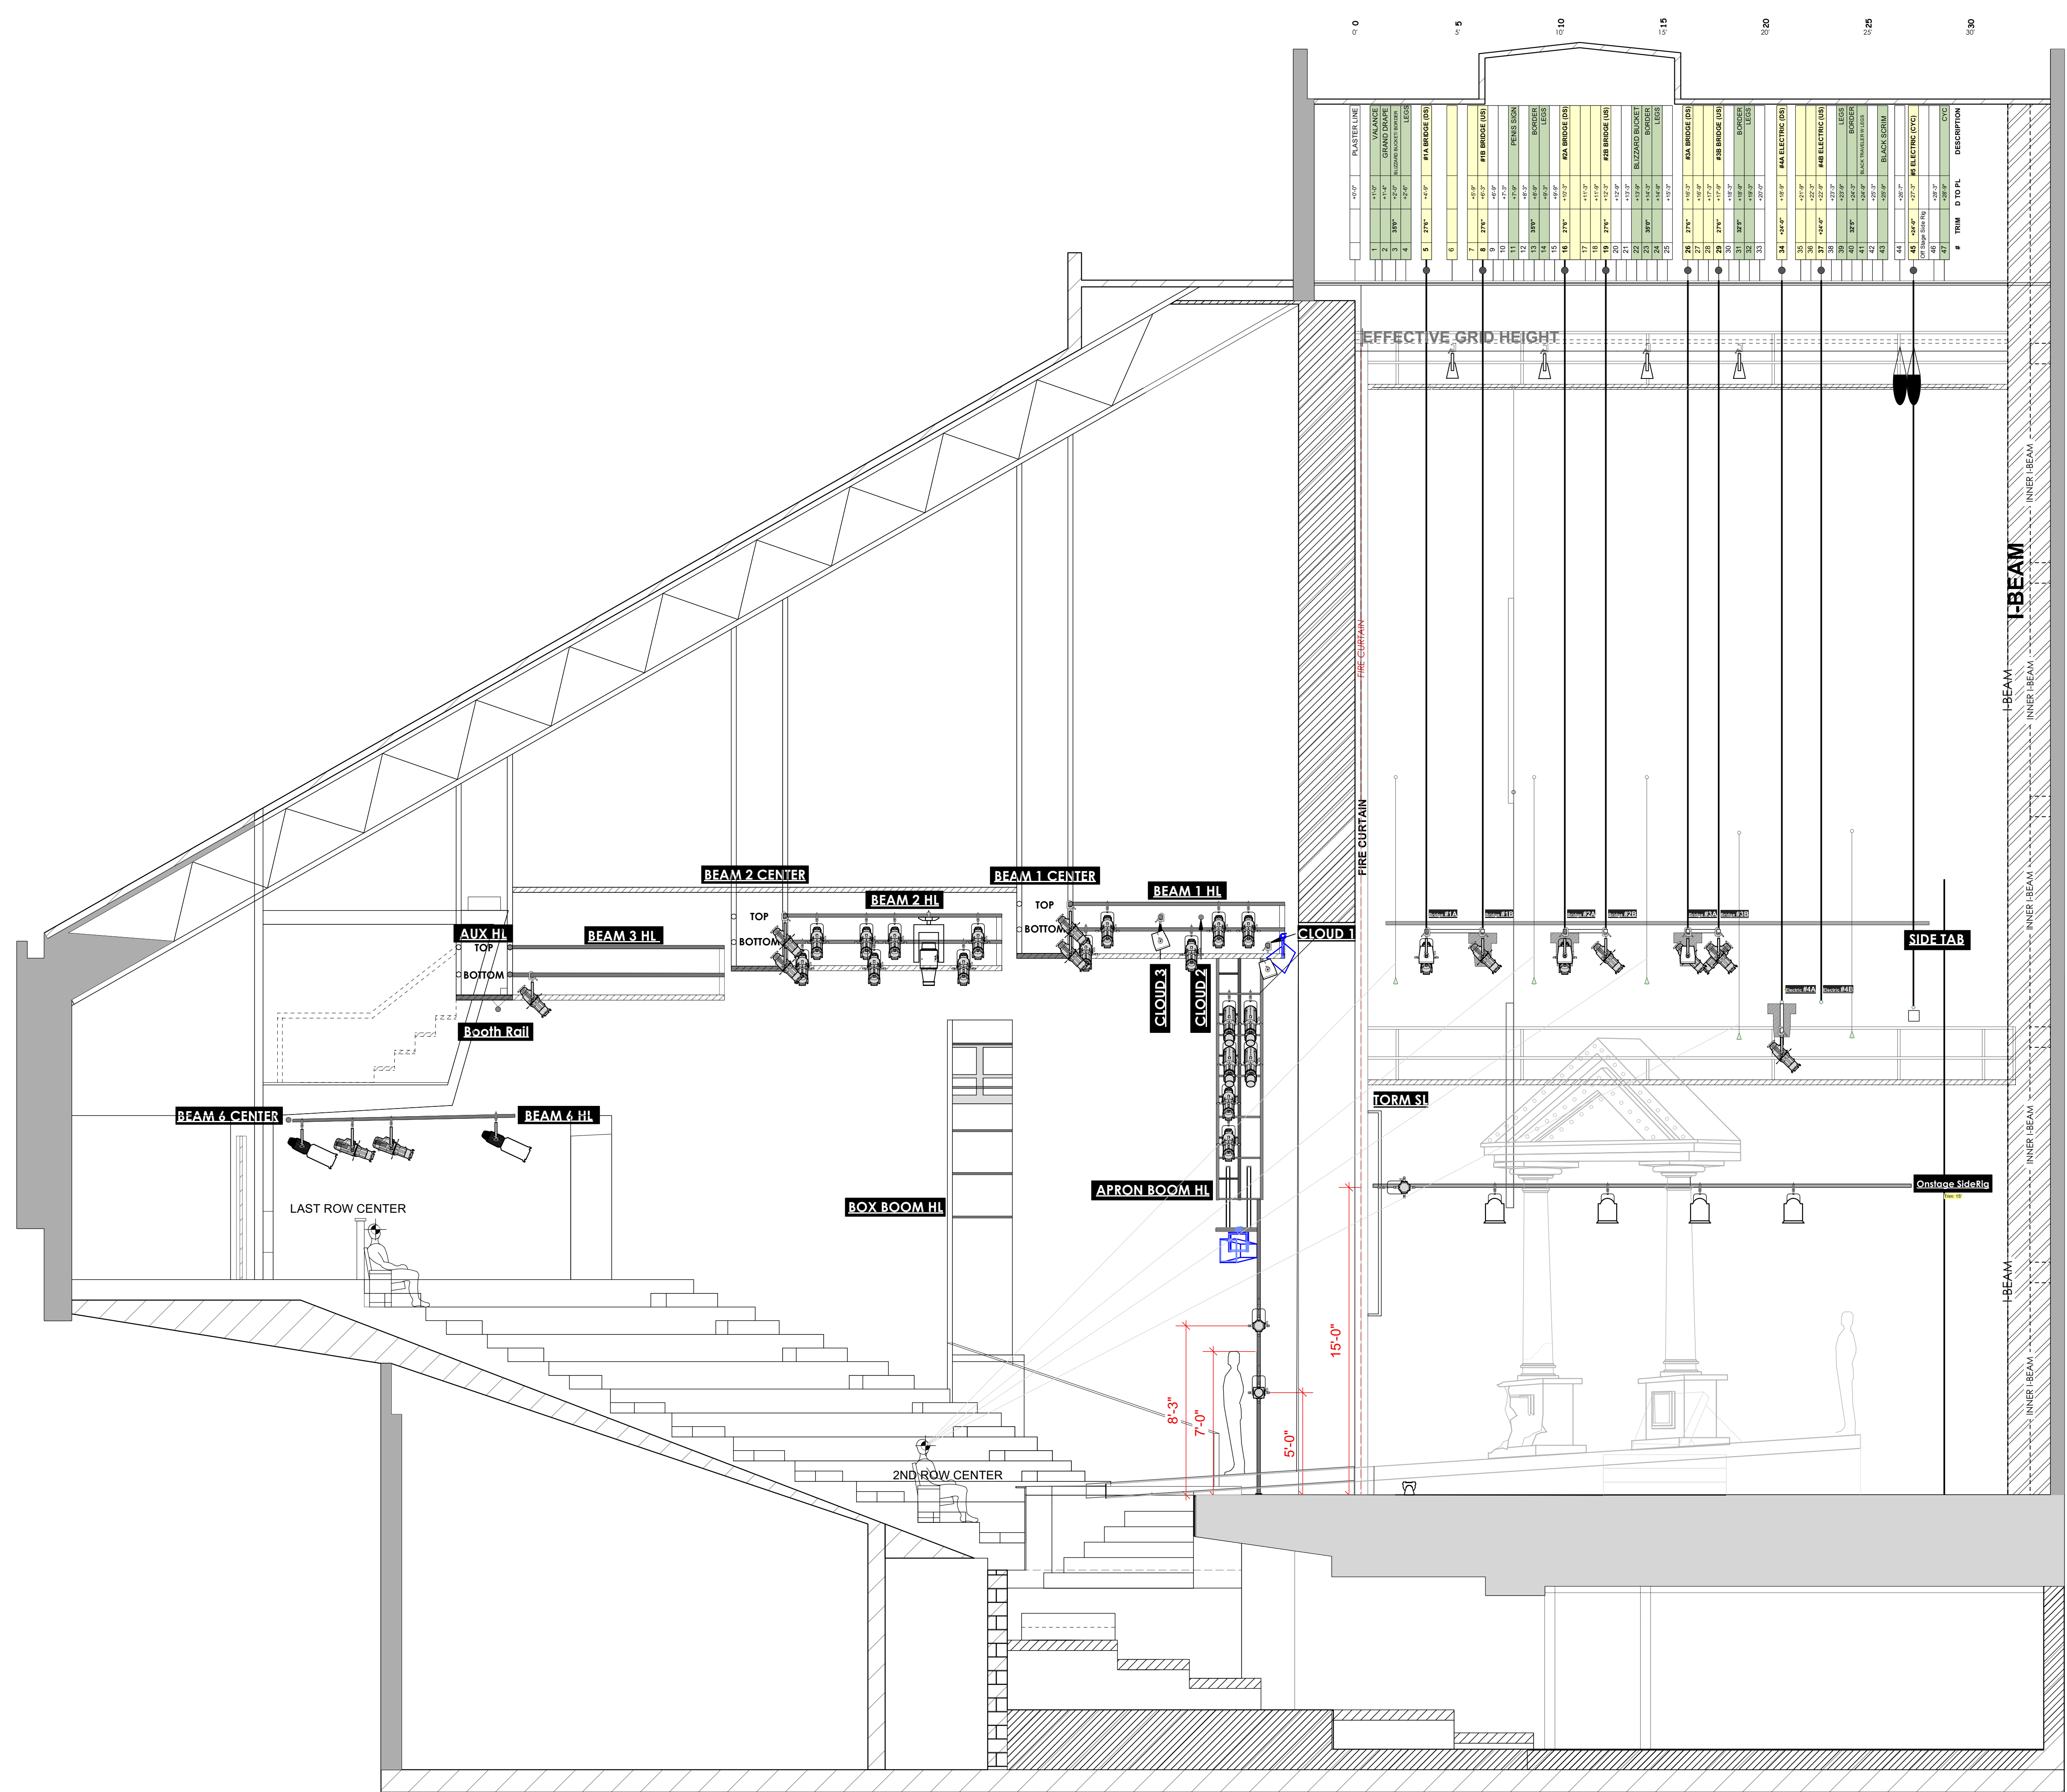

Instrument Key

	ETC Source4 19deg 750W	4
	ETC Source4 19deg	16
	ETC Source4 26deg	26
	ETC Source4 36deg	14
	ETC Source4 50deg	4
	ETC Source-4 Zoom 15°-30°	8
	ETC Source4 PAR WFL	1
	ETC Source4 LEDTS 14deg	6
	Etc Source 4 LED 19°	6
	Etc Source 4 LED 26°	23
	Elation Arena PAR Zoom	19
	Elation DW Chorus 72	12
	High End Systems SolaSpot Frame 2000	5
	Varilite VL 1100 Tungsten Dimmer	2
	Strand 8" Fresnelite	8
	1k Broad	4
	UltratecFX Radiance Hazer	2
	UltratecFX Fogger	1
	Mini 10	8
	Practical Bulb	80

Annotation

	Unit Number
	Dimmer Channel

Disclaimer

These drawings, designs, and plans are owned by Alaina Pizzoferrato and have been created for this specific project. Viewers are not allowed to distribute or copy this Light Plot without the consent of the Drawer, Alaina Pizzoferrato.

Production Team

Lighting Designer: Alaina Pizzoferrato
 ALD: Rama van Gils
 HE: Samuel Wilson
 Programmer: Nate Miller


College-Conservatory of Music (CCM)

Patricia Corbett Theatre

LYSISTRATA & THE TROJAN WOMEN

Section View

Director Brant Russell		Scale 1/4"=1'
Drawn By Alaina Pizzoferrato		
Reviewed By Rama VanGils	Sheet No.	3 of 4
Date 9/26/2022		
CAD File Name Double Bill Light Plot (TECH).wvx		

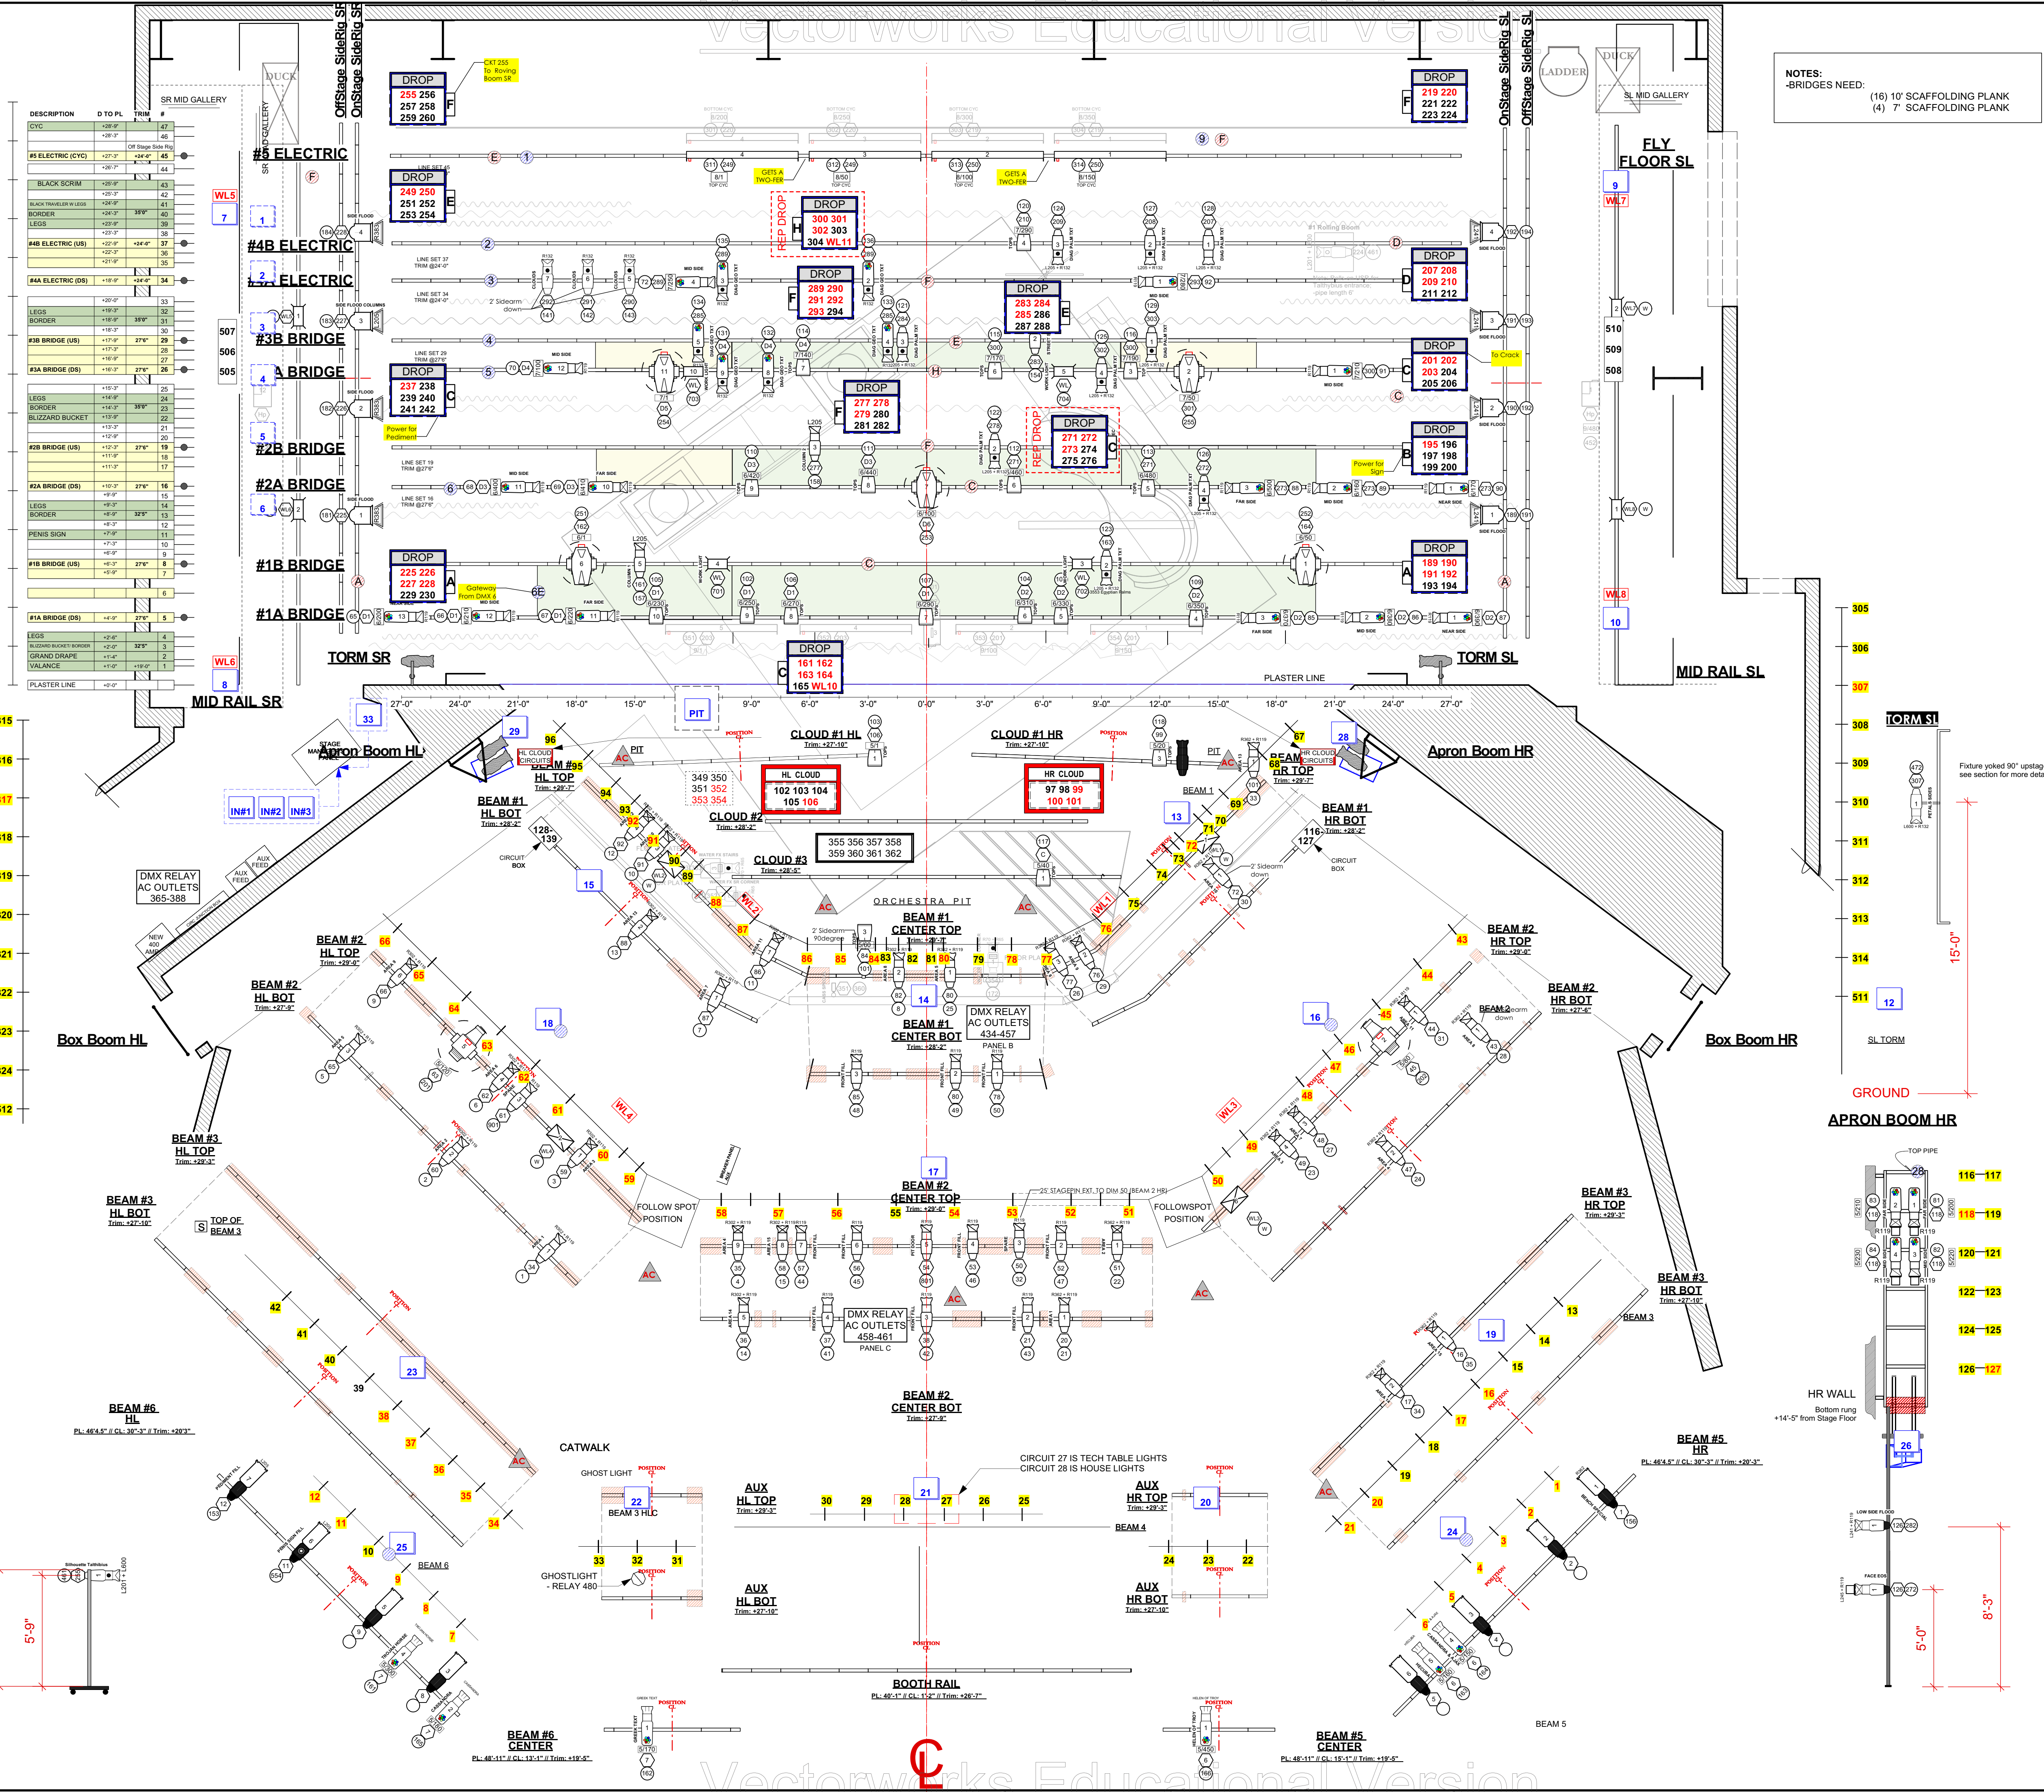

Instrument Key		
	ETC Source4 19deg 750W	4
	ETC Source4 19deg	16
	ETC Source4 26deg	26
	ETC Source4 36deg	14
	ETC Source4 50deg	4
	ETC Source-4 Zoom 15°-30°	8
	ETC Source4 PAR WFL	1
	ETC Source4 LEDTS 14deg	6
	Etc Source 4 LED 19°	6
	Etc Source 4 LED 26°	23
	Elation Arena PAR Zoom	19
	Elation DW Chorus 72	12
	High End Systems SolaSpot Frame 2000	5
	Varilite VL 1100 Tungsten Dimmer	2
	Strand 8" Fresnelite	8
	1k Broad	4
	UltratecFX Radiance Hazer	2
	UltratecFX Fogger	1
	Mini 10	8
	Practical Bulb	80

Annotation	
	Unit Number
	Dimmer Channel

Disclaimer

These drawings, designs, and plans are owned by Alaina Pizzoferrato and have been created for this specific project. Viewers are not allowed to distribute or copy this Light Plot without the consent of the Drawer, Alaina Pizzoferrato.

Production Team	
Lighting Designer:	Alaina Pizzoferrato
ALD:	Rama van Gils
HE:	Samuel Wilson
Programmer:	Nate Miller

College-Conservatory of Music (CCM)

Patricia Corbett Theatre

LYSISTRATA & THE TROJAN WOMEN

System Design		
Director	Brant Russell	Scale 1/4"=1'
Drawn By	Alaina Pizzoferrato	
Reviewed By	Rama VanGils	Sheet No. 4 of 4
Date	9/26/2022	
CAD File Name	Double Bill Light Plot (TECH).vwx	

Vectorworks Educational Version

Vectorworks Educational Version