
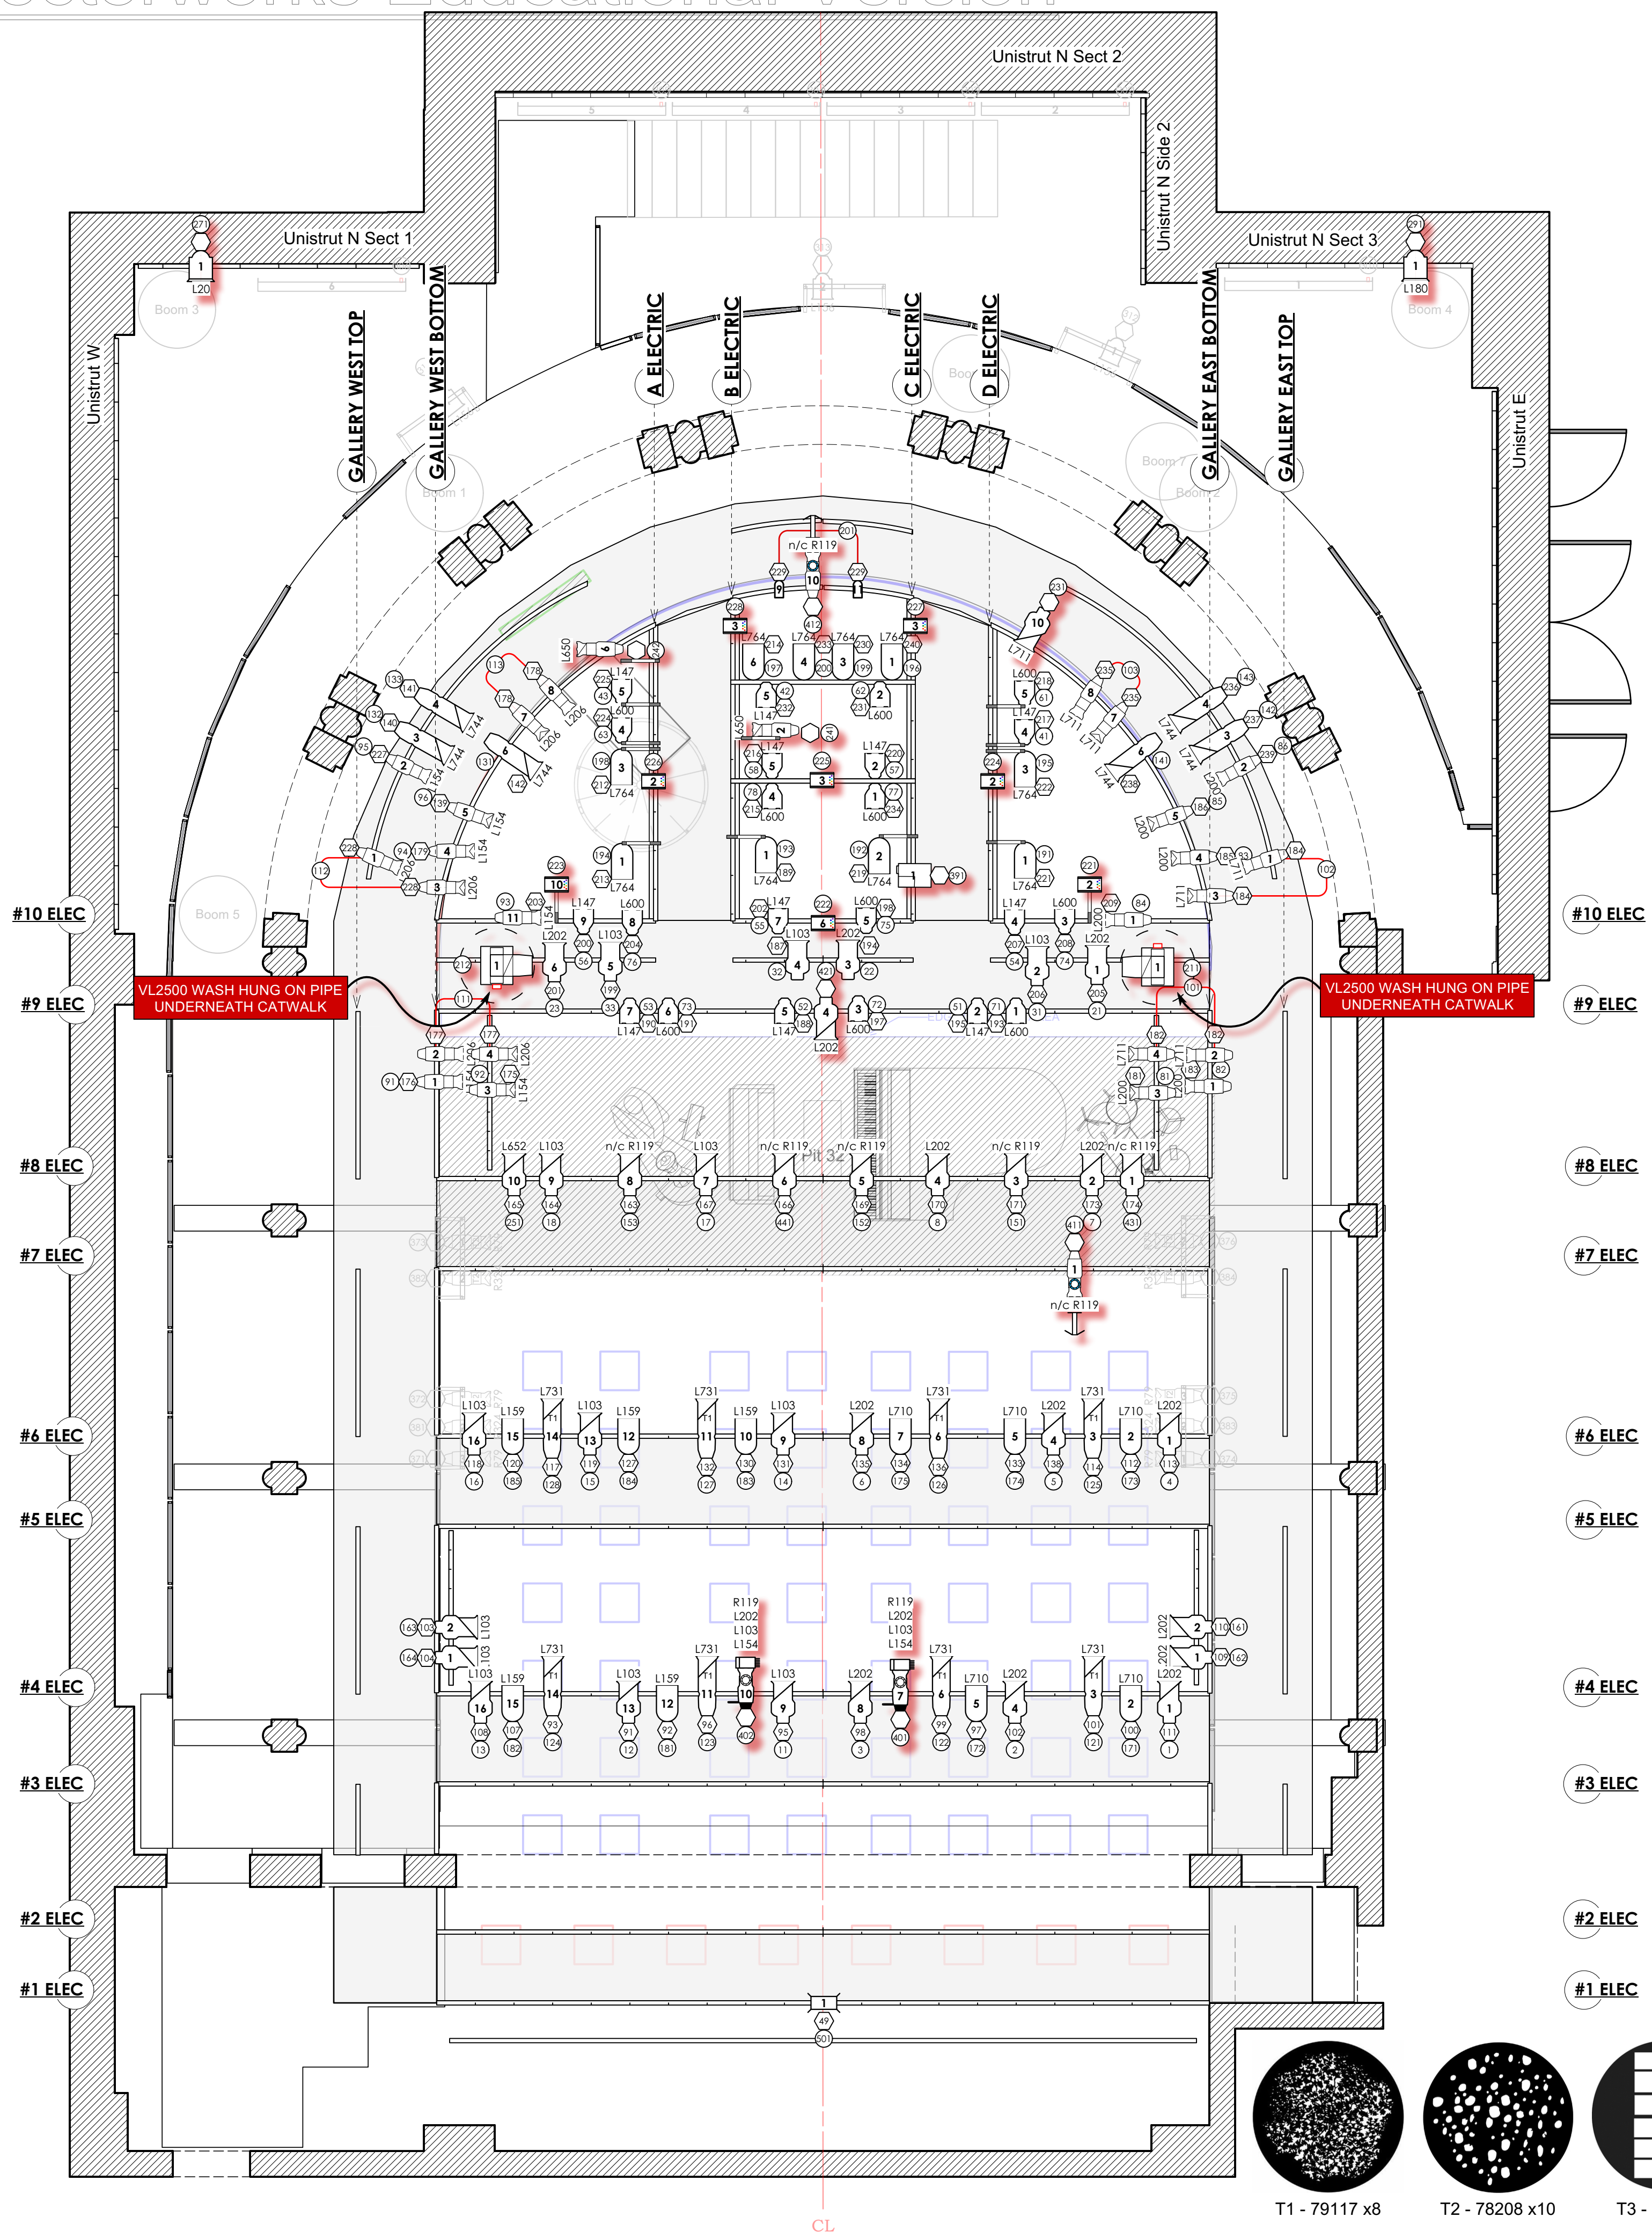


**FOCUS CHARTS**

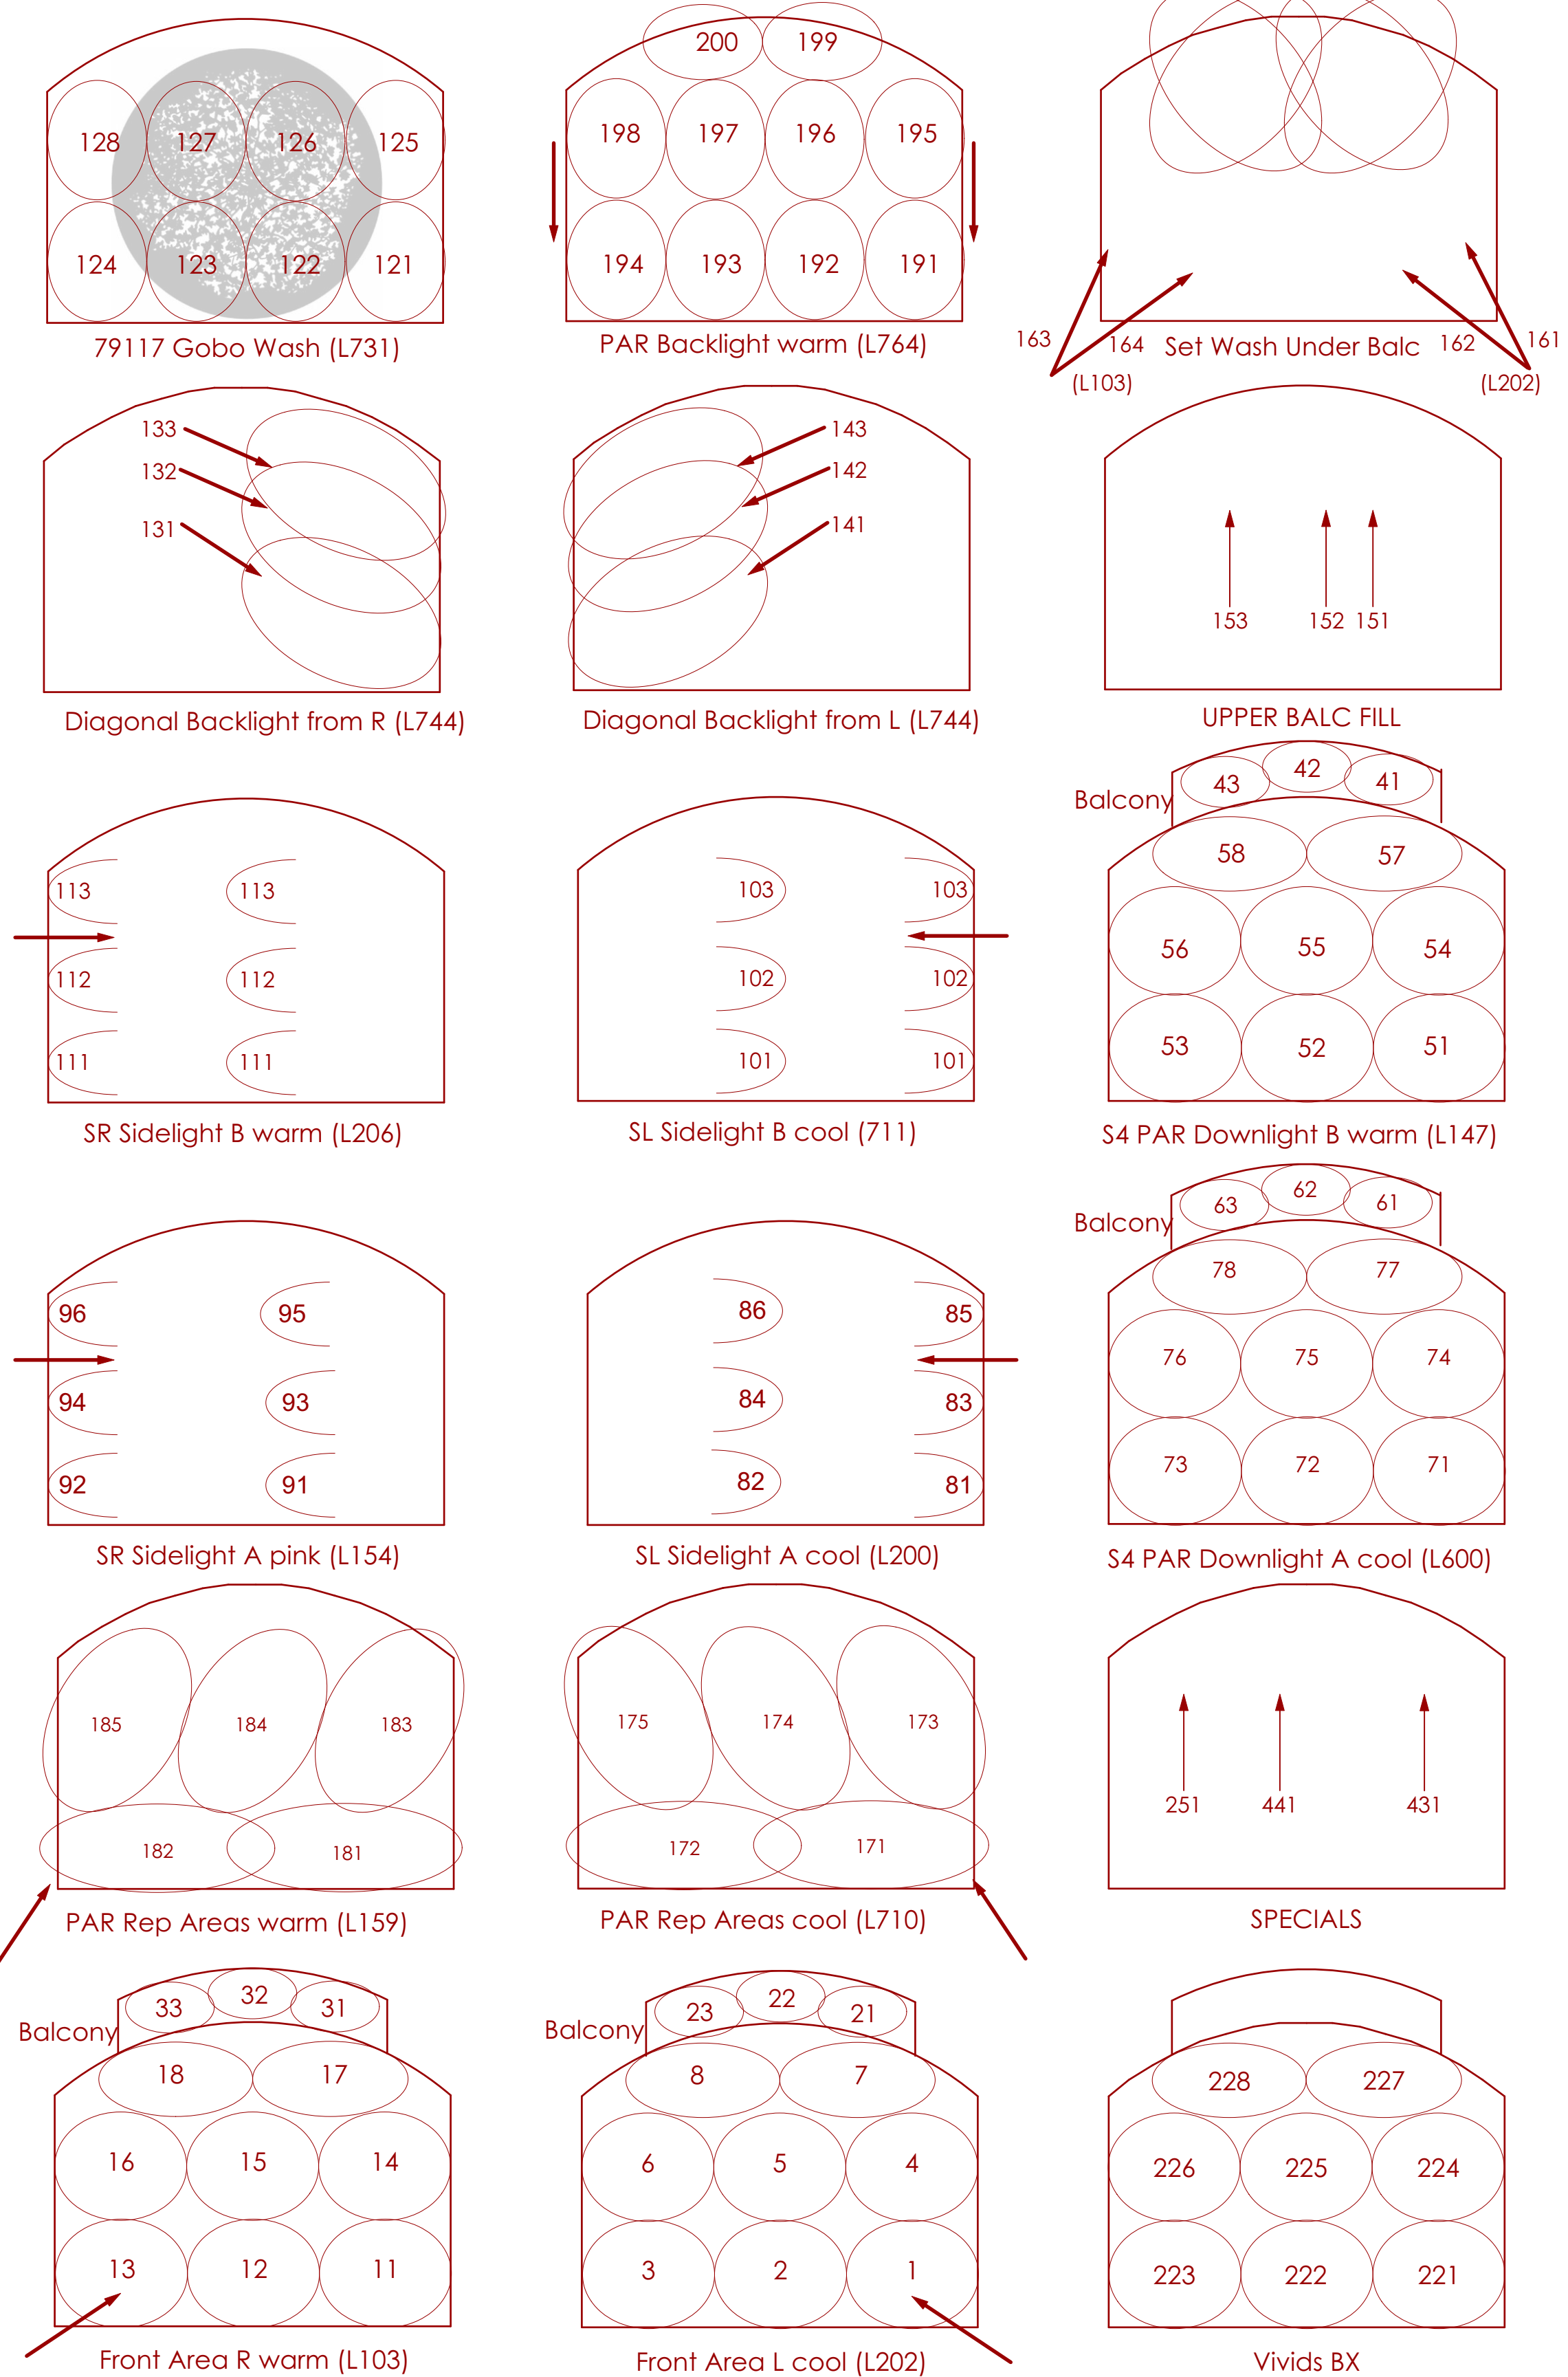


**Instrument Key**

	18" Side Arm	10
	Iris	2
	DMX Iris	2
	I-Cue	2
	Altman 6" Fresnel	5
	Strand 8" Fresnelite	2
	Altman 6x9	8
	Altman 6x12	28
	Colortran 30 Deg.	14
	Elation DW Chorus 72	8
	ETC Vivid-r 11	8
	ETC Source4 26deg	5
	ETC Source4 36deg	14
	ETC Source4 50deg	22
	ETC Source4 PAR MCM (MFL)	22
	ETC Source4 PAR WFL	2
	Etc Source 4 Followspot	2
	Mini 10	1
	Par 38 Body	2
	PAR 64 MFL	20
	VariLite VL 2500 Wash	2
	UltratecFX Radiance Hazer	1

**Notes**

— LIGHTS WITHOUT GOBOS GET R119; EXCEPT SOURCE 4 PARS AND PAR 64s.  
 — LIGHTS WITH RED SHADOW ARE ADDED FOR THE SHOW.

**Annotation**

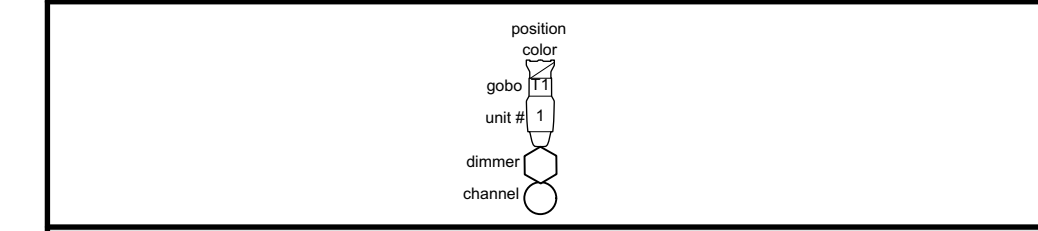

**Disclaimer**

These drawings, designs, and plans are owned by Alaina Pizzoferrato and have been created for this specific project. Viewers are not allowed to distribute or copy this Light Plot without the consent of the Designer, Alaina Pizzoferrato.

**Production Team**

Lighting Designer: Alaina Pizzoferrato  
 ALD: Bella Pfeiffer  
 ME: Riley Rowan  
 AME: Nick Hunley

**College-Conservatory of Music (CCM)**

**Cohen Family Studio Theatre**



**LIGHT PLOT: ELECTRICS**

Director Vincent DeGeorge		Scale 1/4"=1'
Drawn By Alaina Pizzoferrato		Sheet No. 1
Reviewed By	Date 3/9/2022	of 4
CAD File Name SITPWG LX Final Plot V3.2.vwx		

